


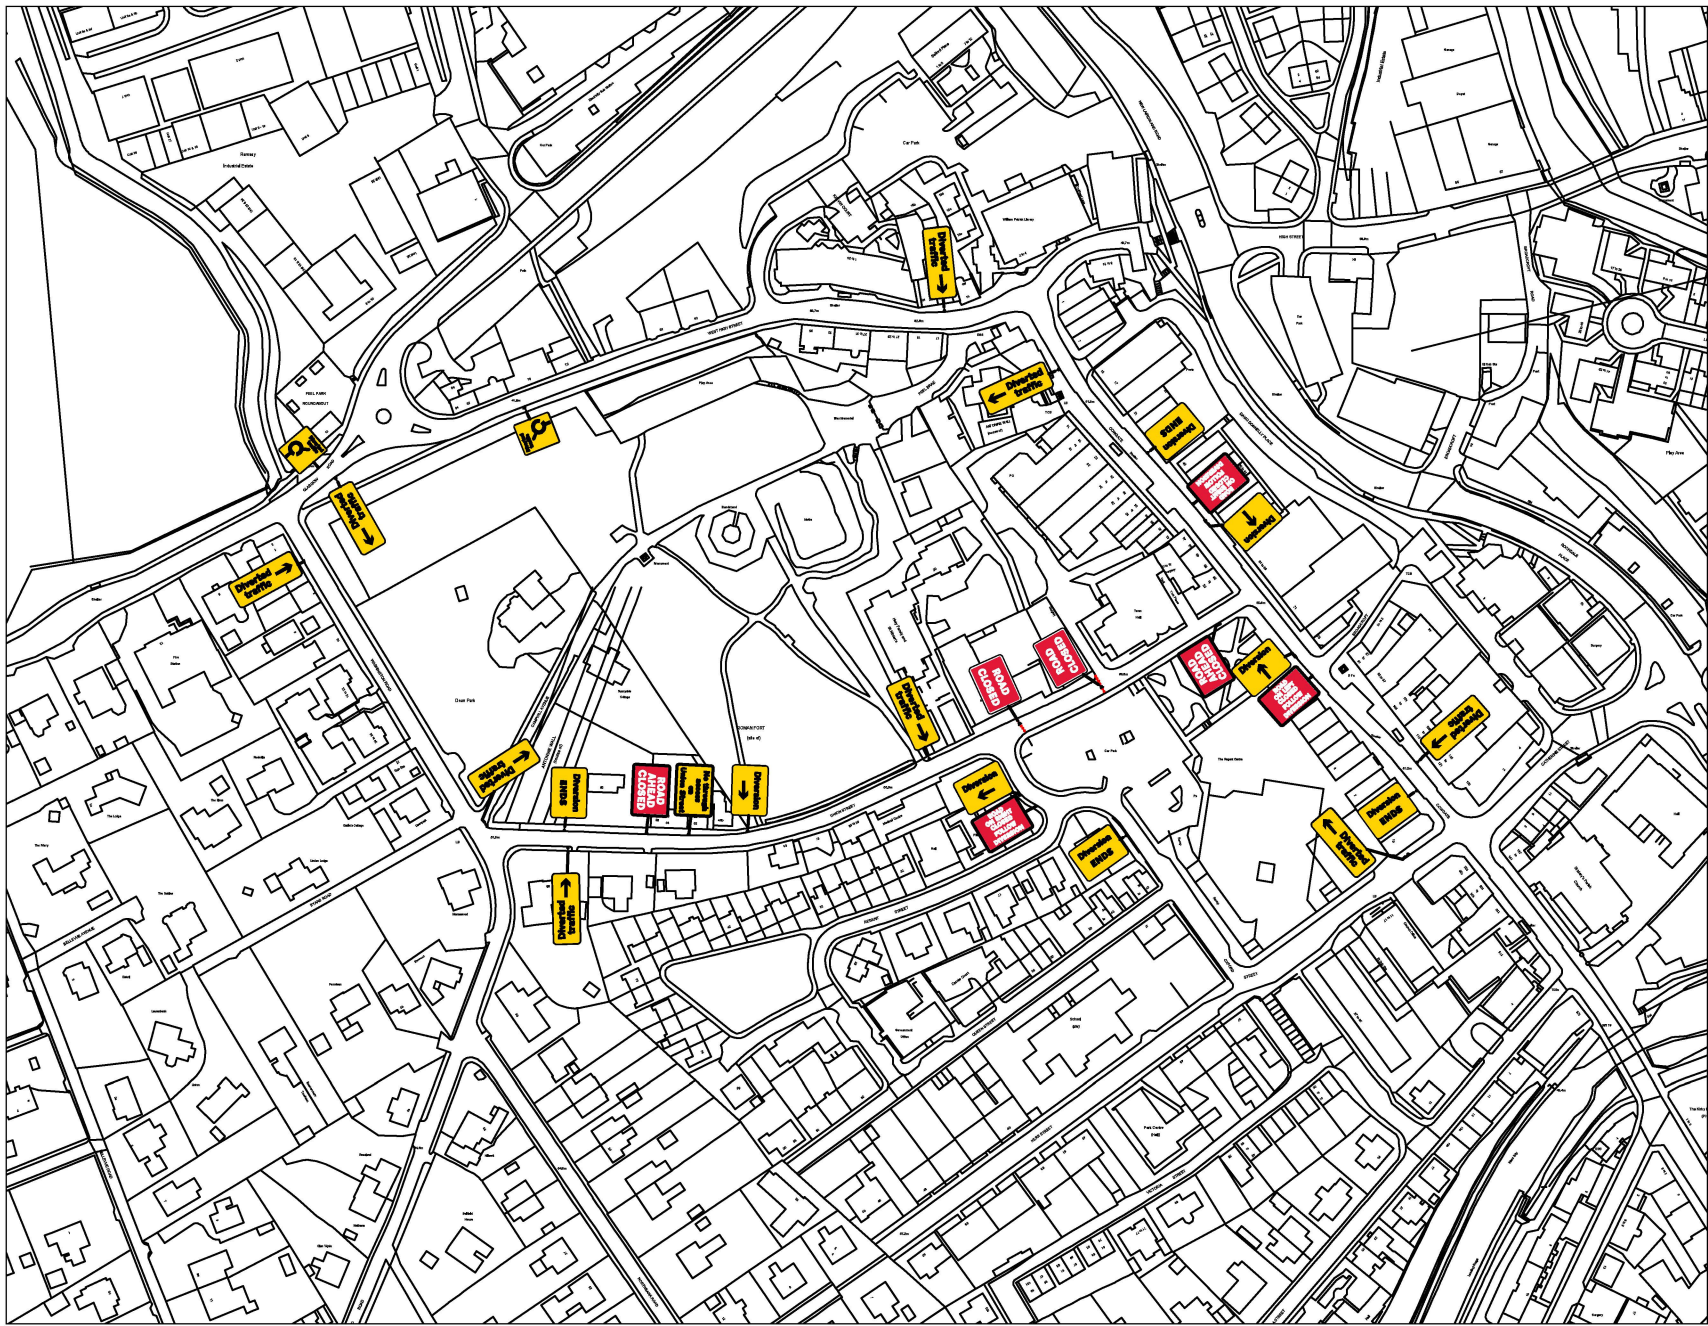

Bill of Quantities	
001 - 100m x 100m	ROAD AHEAD CLOSED
002 - 100m x 100m	ROAD AHEAD CLOSED
SAFETY ZONE DIMENSIONS
Permanent speed limit 30mph or less
Sideways safety zone 0.5m
Longways safety zone 0.5m
(Dimensions are minima)



SGN
Central Region
Fullarton House
Glasgow G32 8FD

Union St Kirkintilloch
Emergency

Print	Signature	Handover Notes / Comments	Date
Designer	Neil Orr	Comments	21/08/24
Team Manager			
Team Leader			
Standby			
Project Codes	W120532709	USEWYSE	

Notes:
1. This drawing is the property of Scottish Gas Networks (SGN). No unauthorised copies are to be made.
2. This drawing has been made based on requirements of the 'Safety at Street works and Road works, a Code of Practice'.
3. This plan is reproduced from or based on the OS map by Scottish Gas Networks, with the sanction of the controller of HM Stationary Office, Crown Copyright. All rights reserved.
4. All setting up and on site maintenance by SGN. Out of hours maintenance contact number 0800 912000.

DRG No 839 GLA 2024

SCALE Not to scale

DIMENSIONS Metres

Original drawing size A1