


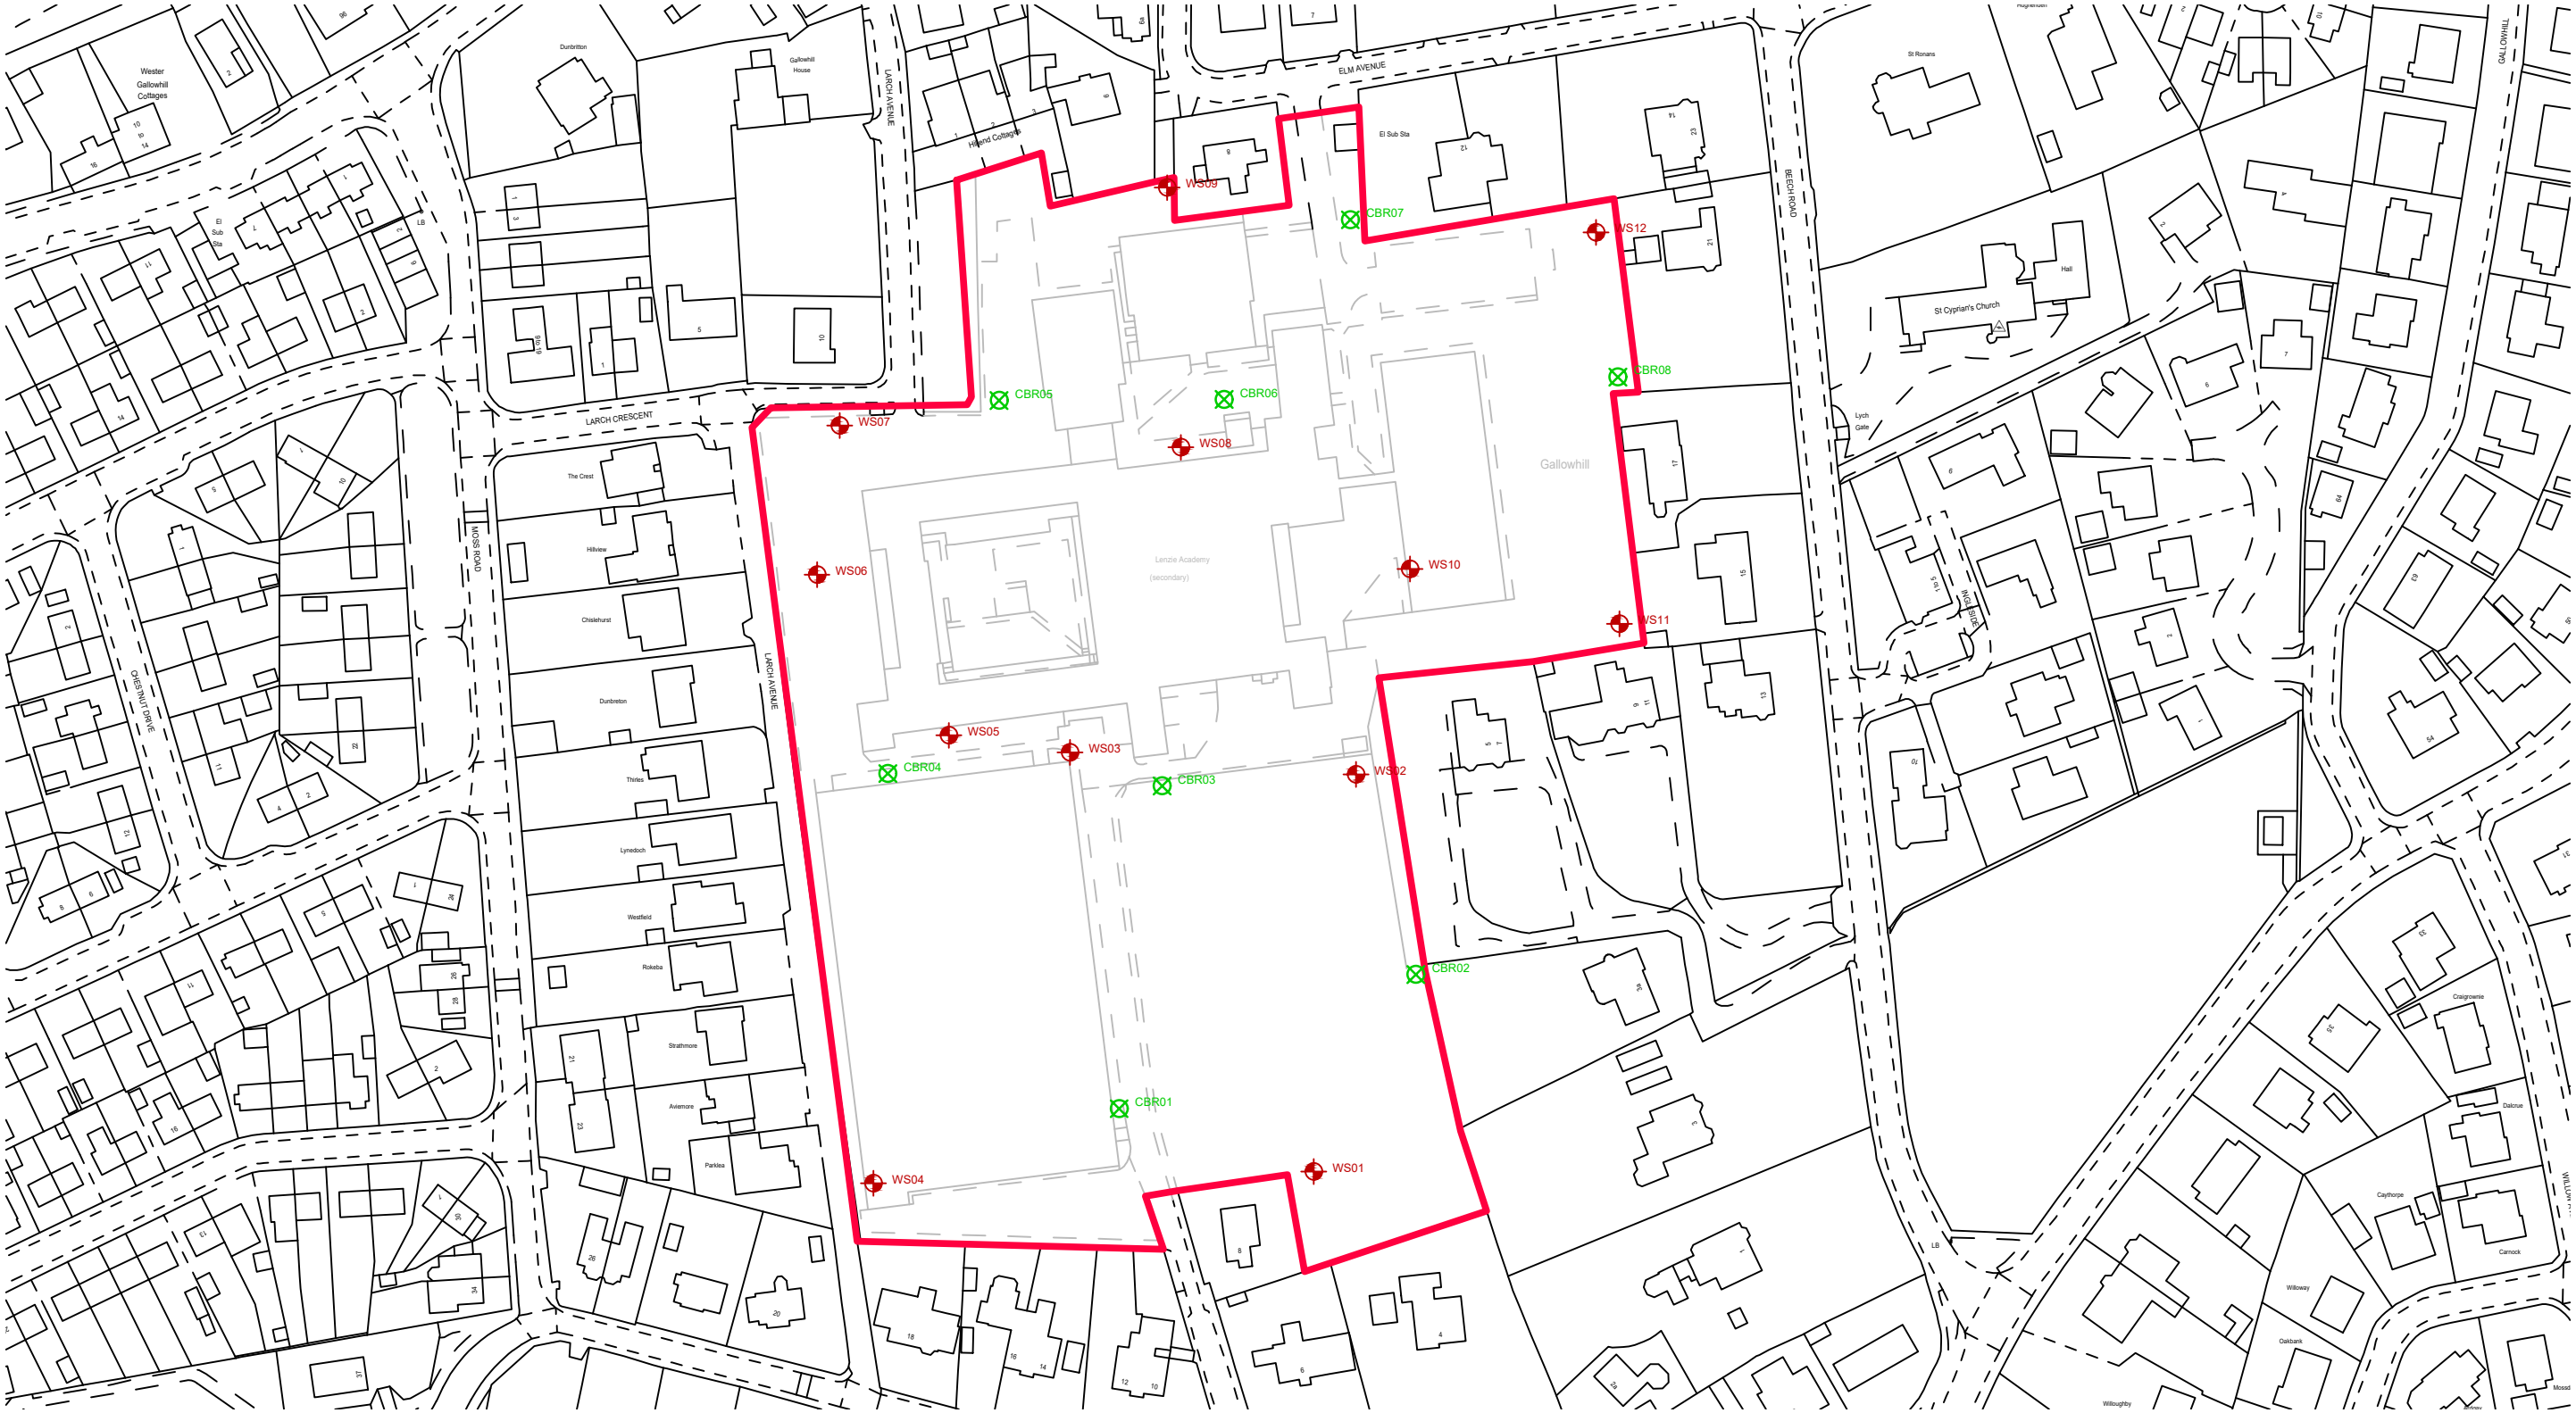

-  WS01 WINDOW SAMPLE BOREHOLES
-  CBR01 CBR TEST LOCATION

REV	ISSUED	00/00/00	XXX	XXX
-----	--------	----------	-----	-----

Office
Telephone
Email
Web

EXISTING LENZIE ACADEMY DRAFT

PROPOSED GI LAYOUT

MTL MTL

MTL 11/07/25

NTS

079120 CUR XX XX D GE 00002 P02