

# SECTION 3

## NOTES

- DO NOT SCALE FROM THIS DRAWING MANUALLY OR ELECTRONICALLY.
- THIS DRAWING IS TO BE READ IN CONJUNCTION WITH ALL OTHER RELEVANT PROJECT INFORMATION.
- ALL DIMENSIONS ARE IN METRES UNLESS OTHERWISE STATED.

0	15/11/2023	FIRST ISSUE	CS	MH	AB
Rev	Date	Amendment Details	Dr'n	Chk'	App'

2nd Floor, Quay 2  
 139 Fountainbridge  
 Edinburgh  
 EH3 9QG  
 Tel: +44 (0)131 550 6300  
 Web: www.sweco.co.uk



Client

**EAST DUNBARTONSHIRE COUNCIL**

Project Title

**A807 - TORRANCE TO MILNGAVIE**

Drawing Title

**LOCATION PLAN SECTION 3**

Purpose Of Issue  
**PRELIMINARY**

Status	S0 INITIAL STATUS OR WIP				
Drawn	CS	CS	MH	AB	
Sheet Size	A1	Scale	1:4	Sweco Ref	65211230
				Revision	P01

Drawing Number  
**211230-SWE-ATT-00-D-AT-0100**



GLENORCHARD ROAD

DROPPED KERBS, TACTILE PAVING AND REDUCED RADII TO INCREASE CROSSING SAFETY

PROPOSED SIGNALISED CROSSING. REPLACING EXISTING UNCONTROLLED CROSSING POINT. PROVIDES IMPROVED CROSSING LINK FOR NORTH-SOUTH TRAVEL

PROPOSED NEW FOOTWAY WIDENED INTO EXISTING GRASS VERGE.

EXISTING OFFLINE BUS STOP. PROPOSED AS INLINE BUS STOP. NEW ADDITIONAL WIDTH COULD BE UTILISED FOR IMPROVED PUBLIC REALM/GREEN SPACE

EXISTING FOOTWAY WIDENED INTO EXISTING GREENSPACE. RE-GRADING OF EXISTING EMBANKMENT REQUIRED.

FOR CONTINUATION SEE DWG NO. 211230-SWE-ATT-00-AT-0060

A807


RELOCATE AND IMPROVE EXISTING BUS STOP SHELTER ON PROPOSED NEW FOOTWAY

FOOTWAY LENGTH INCREASED BY 5m SO BUS STOP CAN BE RELOCATED EAST, INCREASING THE DISTANCE BETWEEN THE SIGNALISED CROSSING AND THE BUS STOP. INCREASING FURTHER WOULD REDUCE ACCESSIBILITY FOR BUS STOP USERS.

EXISTING FOOTWAY WIDENED INTO EXISTING GREENSPACE. EXISTING FOOTWAY FOOTWAY REQUIRING RESURFACING.

FOR CONTINUATION SEE BELOW

VIEW 1

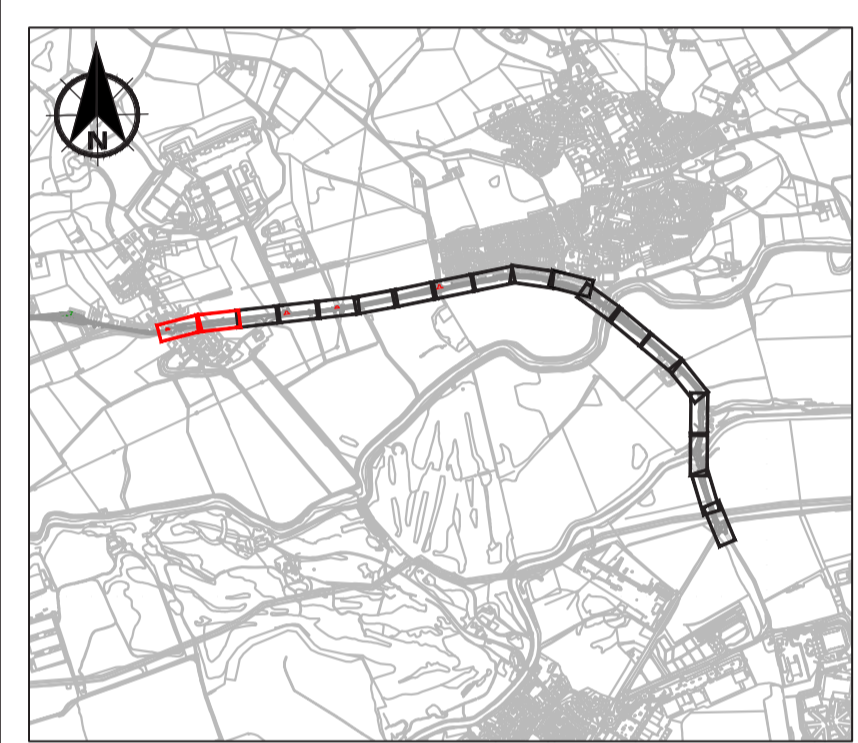

NOTES

- DO NOT SCALE FROM THIS DRAWING MANUALLY OR ELECTRONICALLY.
- THIS DRAWING IS TO BE READ IN CONJUNCTION WITH ALL OTHER RELEVANT PROJECT INFORMATION.
- ALL DIMENSIONS ARE IN METRES UNLESS OTHERWISE STATED.

KEY

PROPOSED NEW FOOTWAY CONSTRUCTION	
EXISTING FOOTWAY - RESURFACING	
HIGH FRICTION BUFFER STRIP	
EXISTING CARRIAGEWAY	
EXISTING FOOTWAY	
PAVEMENT BOUND SURFACES MILLED OUT	
BUFF HIGH FRICTION SURFACE	
TACTILE PAVING - UNCONTROLLED CROSSING	
EXISTING VERGE/GREEN SPACE	
ENGINEERING CUT	
ENGINEERING FILL	
EXISTING VRS TO BE RETAINED	
EXISTING TREES	



EXISTING FOOTWAY RESURFACED

EXISTING FOOTWAY WIDENED INTO EXISTING GREENSPACE.

A807

FOR CONTINUATION SEE ABOVE

FOR CONTINUATION SEE DWG NO. 211230-SWE-ATT-00-AT-0102

VIEW 2

P02	04/04/2024	POST CONSULTATION	CS	MH	AB
P01	21/12/2023	POST EDC REVIEW	TR	MH	AB
0	01/12/2023	FIRST ISSUE	TR	MH	AB
Rev	Date	Amendment Details	Dr'n	Chk'	App'

2nd Floor, Quay 2  
139 Fountainbridge  
Edinburgh  
EH3 9QG  
Tel: +44 (0)131 550 6300  
Web: www.sweco.co.uk



Client

EAST DUNBARTONSHIRE COUNCIL

Project Title

A807 - TORRANCE TO MILNGAVIE

Drawing Title

SECTION 3  
GENERAL ARRANGEMENT  
SHEET 1 OF 10

Purpose Of Issue


PRELIMINARY

Status: S0 INITIAL STATUS OR WIP

Drawn	Designed	Checked	Approved
TR	TR	MH	AB
Sheet Size	Scale	Sweco Ref	Revision
A1	1:250	65211230	P02

Drawing Number

211230-SWE-ATT-00-D-AT-0101

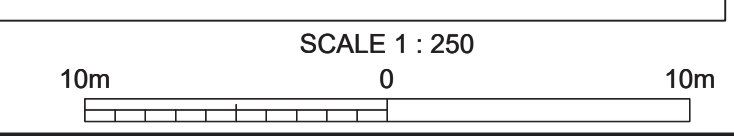


**NOTES**

- DO NOT SCALE FROM THIS DRAWING MANUALLY OR ELECTRONICALLY.
- THIS DRAWING IS TO BE READ IN CONJUNCTION WITH ALL OTHER RELEVANT PROJECT INFORMATION.
- ALL DIMENSIONS ARE IN METRES UNLESS OTHERWISE STATED.

**KEY**

PROPOSED NEW FOOTWAY CONSTRUCTION	
EXISTING FOOTWAY - RESURFACING	
HIGH FRICTION BUFFER STRIP	
EXISTING CARRIAGEWAY	
EXISTING FOOTWAY	
PAVEMENT BOUND SURFACES MILLED OUT	
BUFF HIGH FRICTION SURFACE	
TACTILE PAVING - UNCONTROLLED CROSSING	
EXISTING VERGE/GREEN SPACE	
ENGINEERING CUT	
ENGINEERING FILL	
EXISTING VRs TO BE RETAINED	
EXISTING TREES	

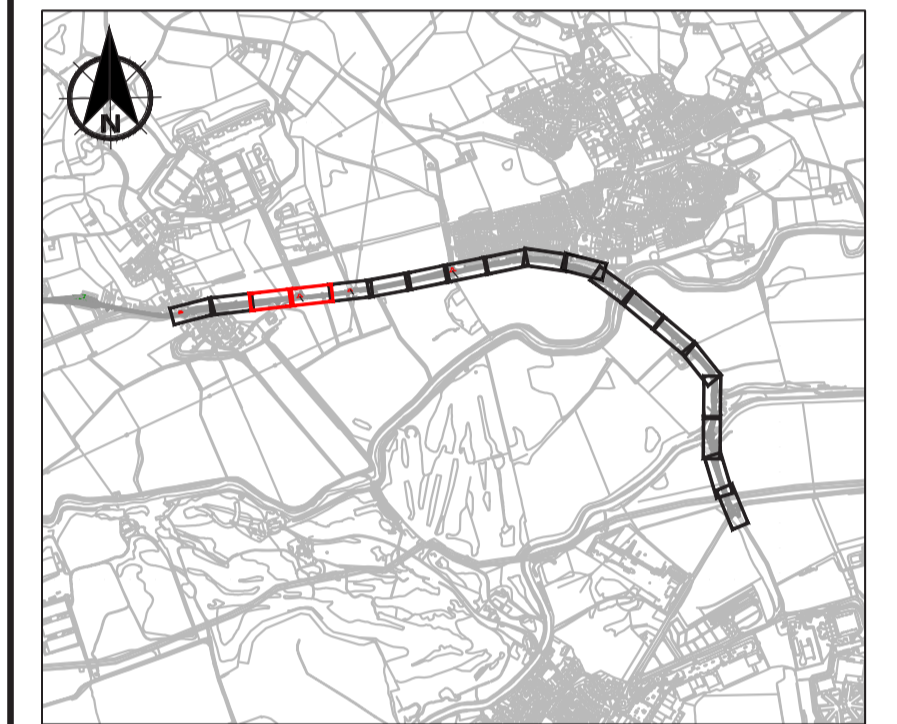

P02	04/04/2024	POST CONSULTATION	CS	MH	AB
P01	21/12/2023	POST EDC REVIEW	TR	MH	AB
0	01/12/2023	FIRST ISSUE	TR	MH	AB
Rev	Date	Amendment Details	Dr'n	Chk'	App'

2nd Floor, Quay 2  
139 Fountainbridge  
Edinburgh  
EH3 9QG  
Tel: +44 (0)131 550 6300  
Web: www.sweco.co.uk



Client

**EAST DUNBARTONSHIRE COUNCIL**

Project Title

**A807 - TORRANCE TO MILNGAVIE**

Drawing Title

**SECTION 3  
GENERAL ARRANGEMENT  
SHEET 2 OF 10**

Purpose Of Issue

**PRELIMINARY**

Status **S0** INITIAL STATUS OR WIP

Drawn	Designed	Checked	Approved
TR	TR	MH	AB

Sheet Size	Scale	Sweco Ref	Revision
A1	1:250	65211230	P02

Drawing Number  
**211230-SWE-ATT-00-D-AT-0102**

FOR CONTINUATION SEE DWG NO. 211230-SWE-ATT-00-AT-0101

VIEW 3

FOR CONTINUATION SEE BELOW

FOR CONTINUATION SEE ABOVE

VIEW 4

FOR CONTINUATION SEE DWG NO. 211230-SWE-ATT-00-AT-0103

IMPROVEMENTS WITHIN EXISTING ROAD BOUNDARY, NO LAND PURCHASE REQUIRED

EXISTING FOOTWAY RESURFACED

EXISTING FOOTWAY WIDENED INTO EXISTING VERGE.

A807




PROPOSED AREA OF NEW FOOTWAY TO REDUCE JUNCTION RADIUS CREATING SHORTER UNCONTROLLED CROSSING DISTANCE

FOOTWAY PROPOSED TO BE WIDENED BEYOND EXISTING HEDGE AND FENCE LINE INTO ADJACENT FIELD. SOME TREE FELLING MAY BE REQUIRED TO ACCOMMODATE WIDENING AND EARTHWORKS. LANDOWNER ENGAGEMENT REQUIRED.

EXISTING FOOTWAY PROPOSED TO BE RESURFACED

STREET LIGHTING IMPROVEMENTS AROUND JUNCTION AND PRIORITY FOR SHARED USE FOOTWAY USERS ACROSS JUNCTION TO BE INVESTIGATED DURING DESIGN DEVELOPMENT

A807

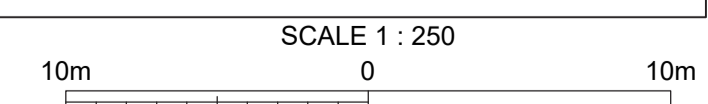



FOR CONTINUATION SEE DWG NO. 211230-SWE-ATT-00-AT-0102

FOOTWAY PROPOSED TO BE WIDENED BEYOND EXISTING HEDGE AND FENCE LINE INTO ADJACENT FIELD. SOME TREE FELLING MAY BE REQUIRED TO ACCOMMODATE WIDENING AND EARTHWORKS.  
EXISTING FOOTWAY PROPOSED TO BE RESURFACED

INTRODUCTION OF NEW FOOTWAY, DROPPED KERBS AND TACTILE PAVING TO IMPROVE SAFETY OF CROSSING

EXISTING FIELD ACCESS RETAINED BUT MAY REQUIRE RELOCATION TO ACCOUNT FOR PROPOSED NEW FOOTWAY

FOOTWAY PROPOSED TO BE WIDENED BEYOND EXISTING HEDGE AND FENCE LINE INTO ADJACENT FIELD. SOME TREE FELLING MAY BE REQUIRED TO ACCOMMODATE WIDENING AND EARTHWORKS.  
EXISTING FOOTWAY PROPOSED TO BE RESURFACED

STREET LIGHTING IMPROVEMENTS AROUND JUNCTION AND PRIORITY FOR SHARED USE FOOTWAY USERS ACROSS JUNCTION TO BE INVESTIGATED DURING DESIGN DEVELOPMENT

A807

FOR CONTINUATION SEE BELOW

VIEW 5



FOR CONTINUATION SEE ABOVE

FOOTWAY PROPOSED TO BE WIDENED BEYOND EXISTING HEDGE AND FENCE LINE INTO ADJACENT FIELD. SOME TREE FELLING MAY BE REQUIRED TO ACCOMMODATE WIDENING AND EARTHWORKS.  
EXISTING FOOTWAY PROPOSED TO BE RESURFACED

A807

FOR CONTINUATION SEE DWG NO. 211230-SWE-ATT-00-AT-0104


VIEW 6

### NOTES

- DO NOT SCALE FROM THIS DRAWING MANUALLY OR ELECTRONICALLY.
- THIS DRAWING IS TO BE READ IN CONJUNCTION WITH ALL OTHER RELEVANT PROJECT INFORMATION.
- ALL DIMENSIONS ARE IN METRES UNLESS OTHERWISE STATED.

#### KEY

PROPOSED NEW FOOTWAY CONSTRUCTION	
EXISTING FOOTWAY - RESURFACING	
HIGH FRICTION BUFFER STRIP	
EXISTING CARRIAGEWAY	
EXISTING FOOTWAY	
PAVEMENT BOUND SURFACES MILLED OUT	
BUFF HIGH FRICTION SURFACE	
TACTILE PAVING - UNCONTROLLED CROSSING	
EXISTING VERGE/GREEN SPACE	
ENGINEERING CUT	
ENGINEERING FILL	
EXISTING VRS TO BE RETAINED	
EXISTING TREES	

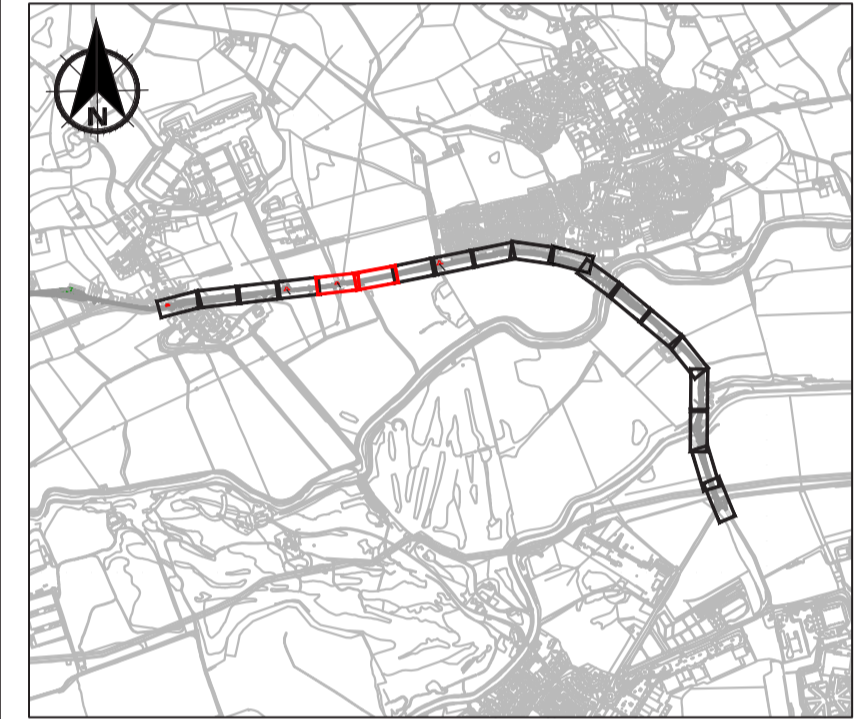

P02	04/04/2024	POST CONSULTATION	CS	MH	AB
P01	21/12/2023	POST EDC REVIEW	TR	MH	AB
0	01/12/2023	FIRST ISSUE	TR	MH	AB
Rev	Date	Amendment Details	Dr'n	Chk'	App'

2nd Floor, Quay 2  
139 Fountainbridge  
Edinburgh  
EH3 9QG  
Tel: +44 (0)131 550 6300  
Web: www.sweco.co.uk



Client  
**EAST DUNBARTONSHIRE COUNCIL**


Project Title  
**A807 - TORRANCE TO MILNGAVIE**



Drawing Title  
**SECTION 3  
GENERAL ARRANGEMENT  
SHEET 3 OF 10**

Purpose Of Issue  
**PRELIMINARY**

Status	S0 INITIAL STATUS OR WIP				
Drawn	TR	TR	MH	AB	
Sheet Size	A1	Scale	1:250	Sweco Ref	65211230
		Revision			P02

Drawing Number  
**211230-SWE-ATT-00-D-AT-0103**

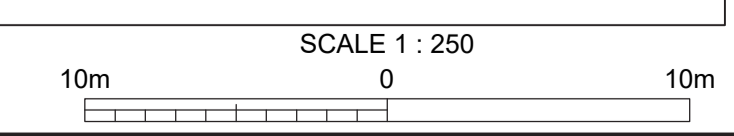

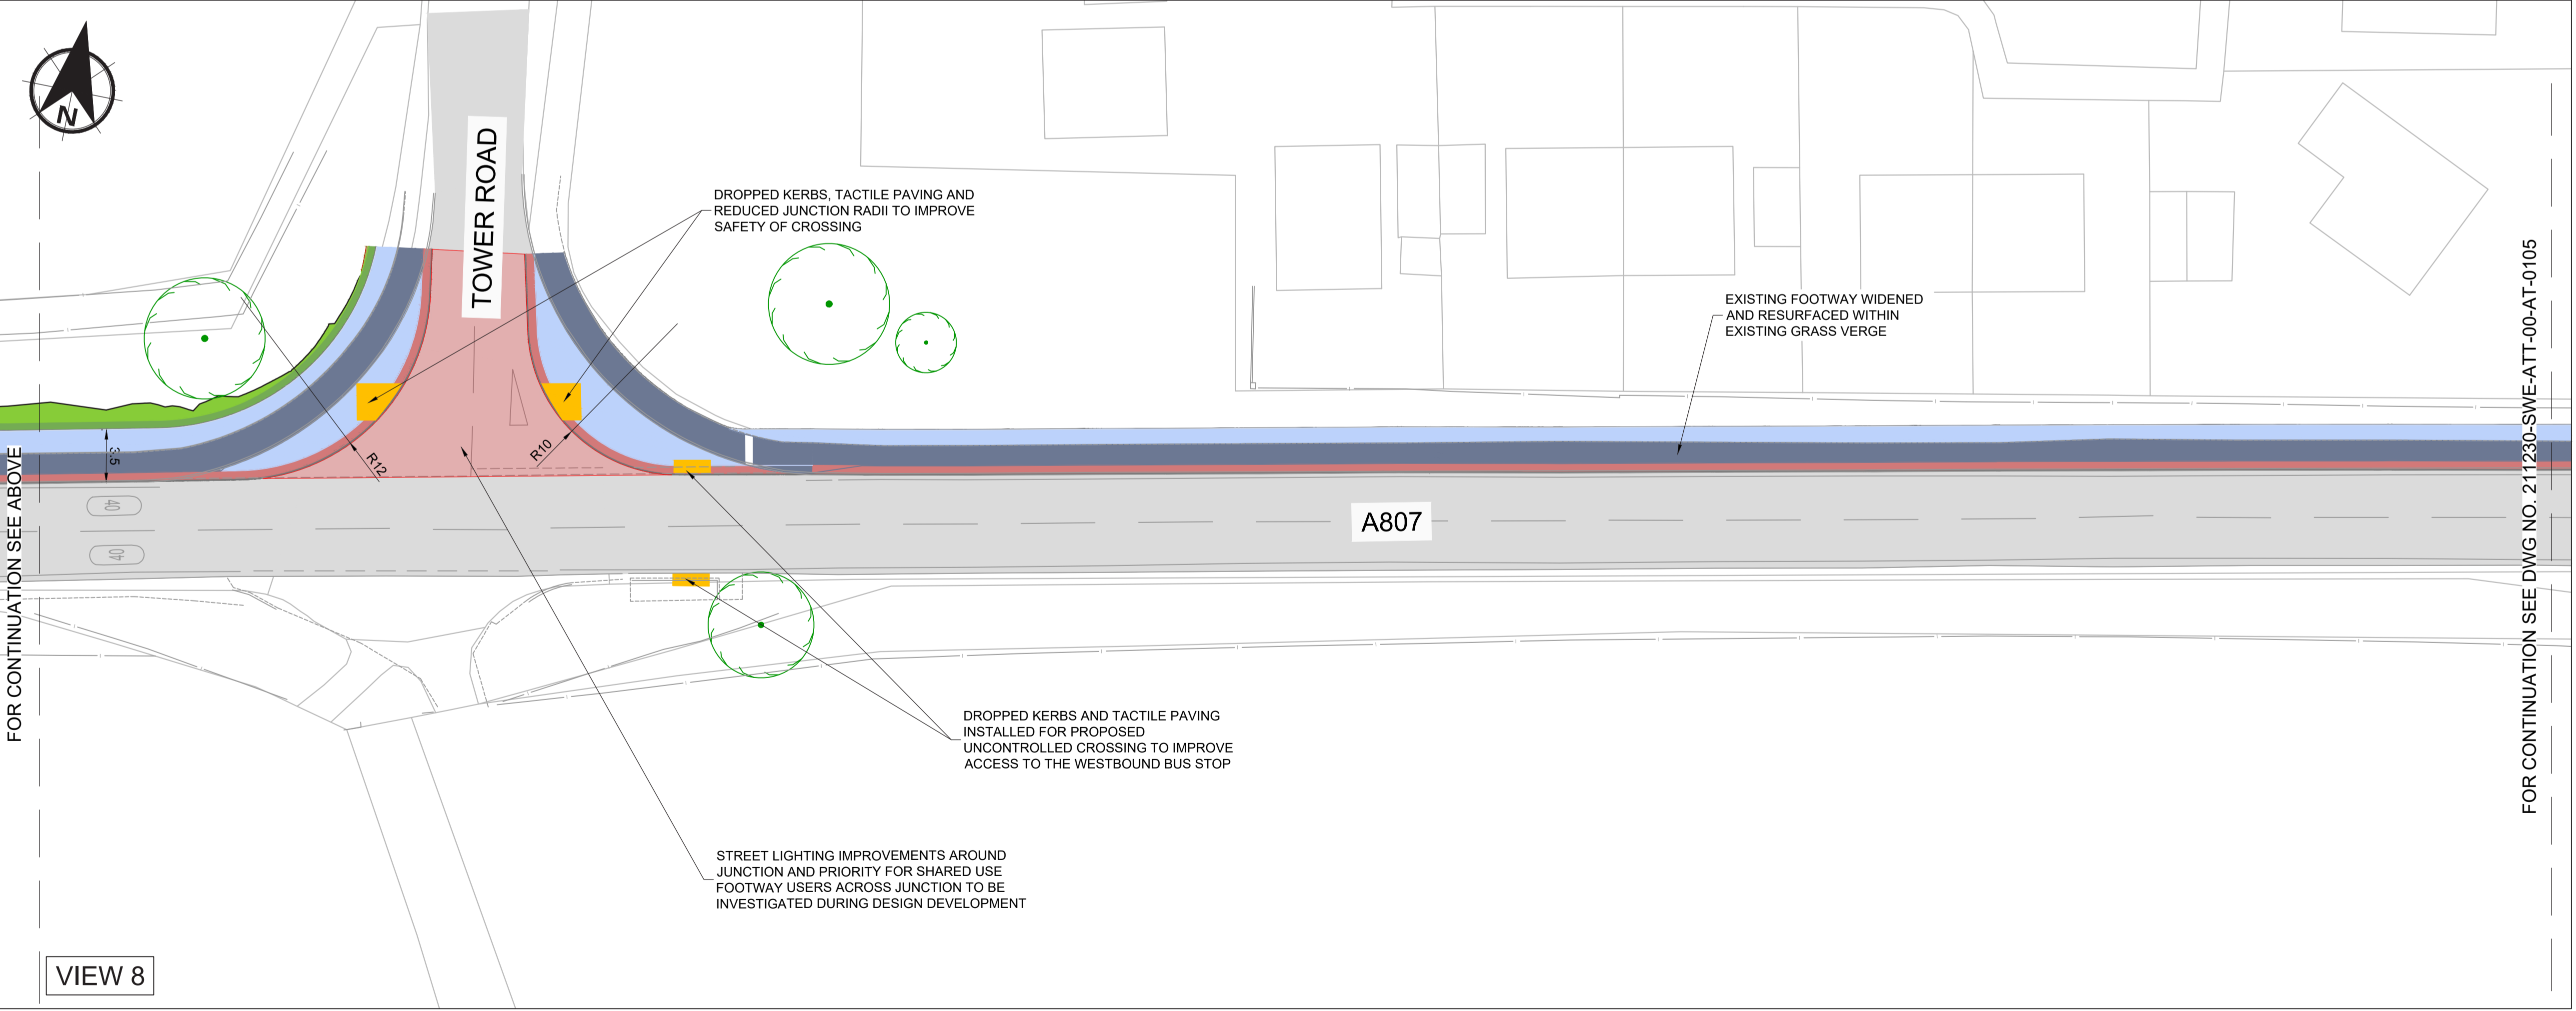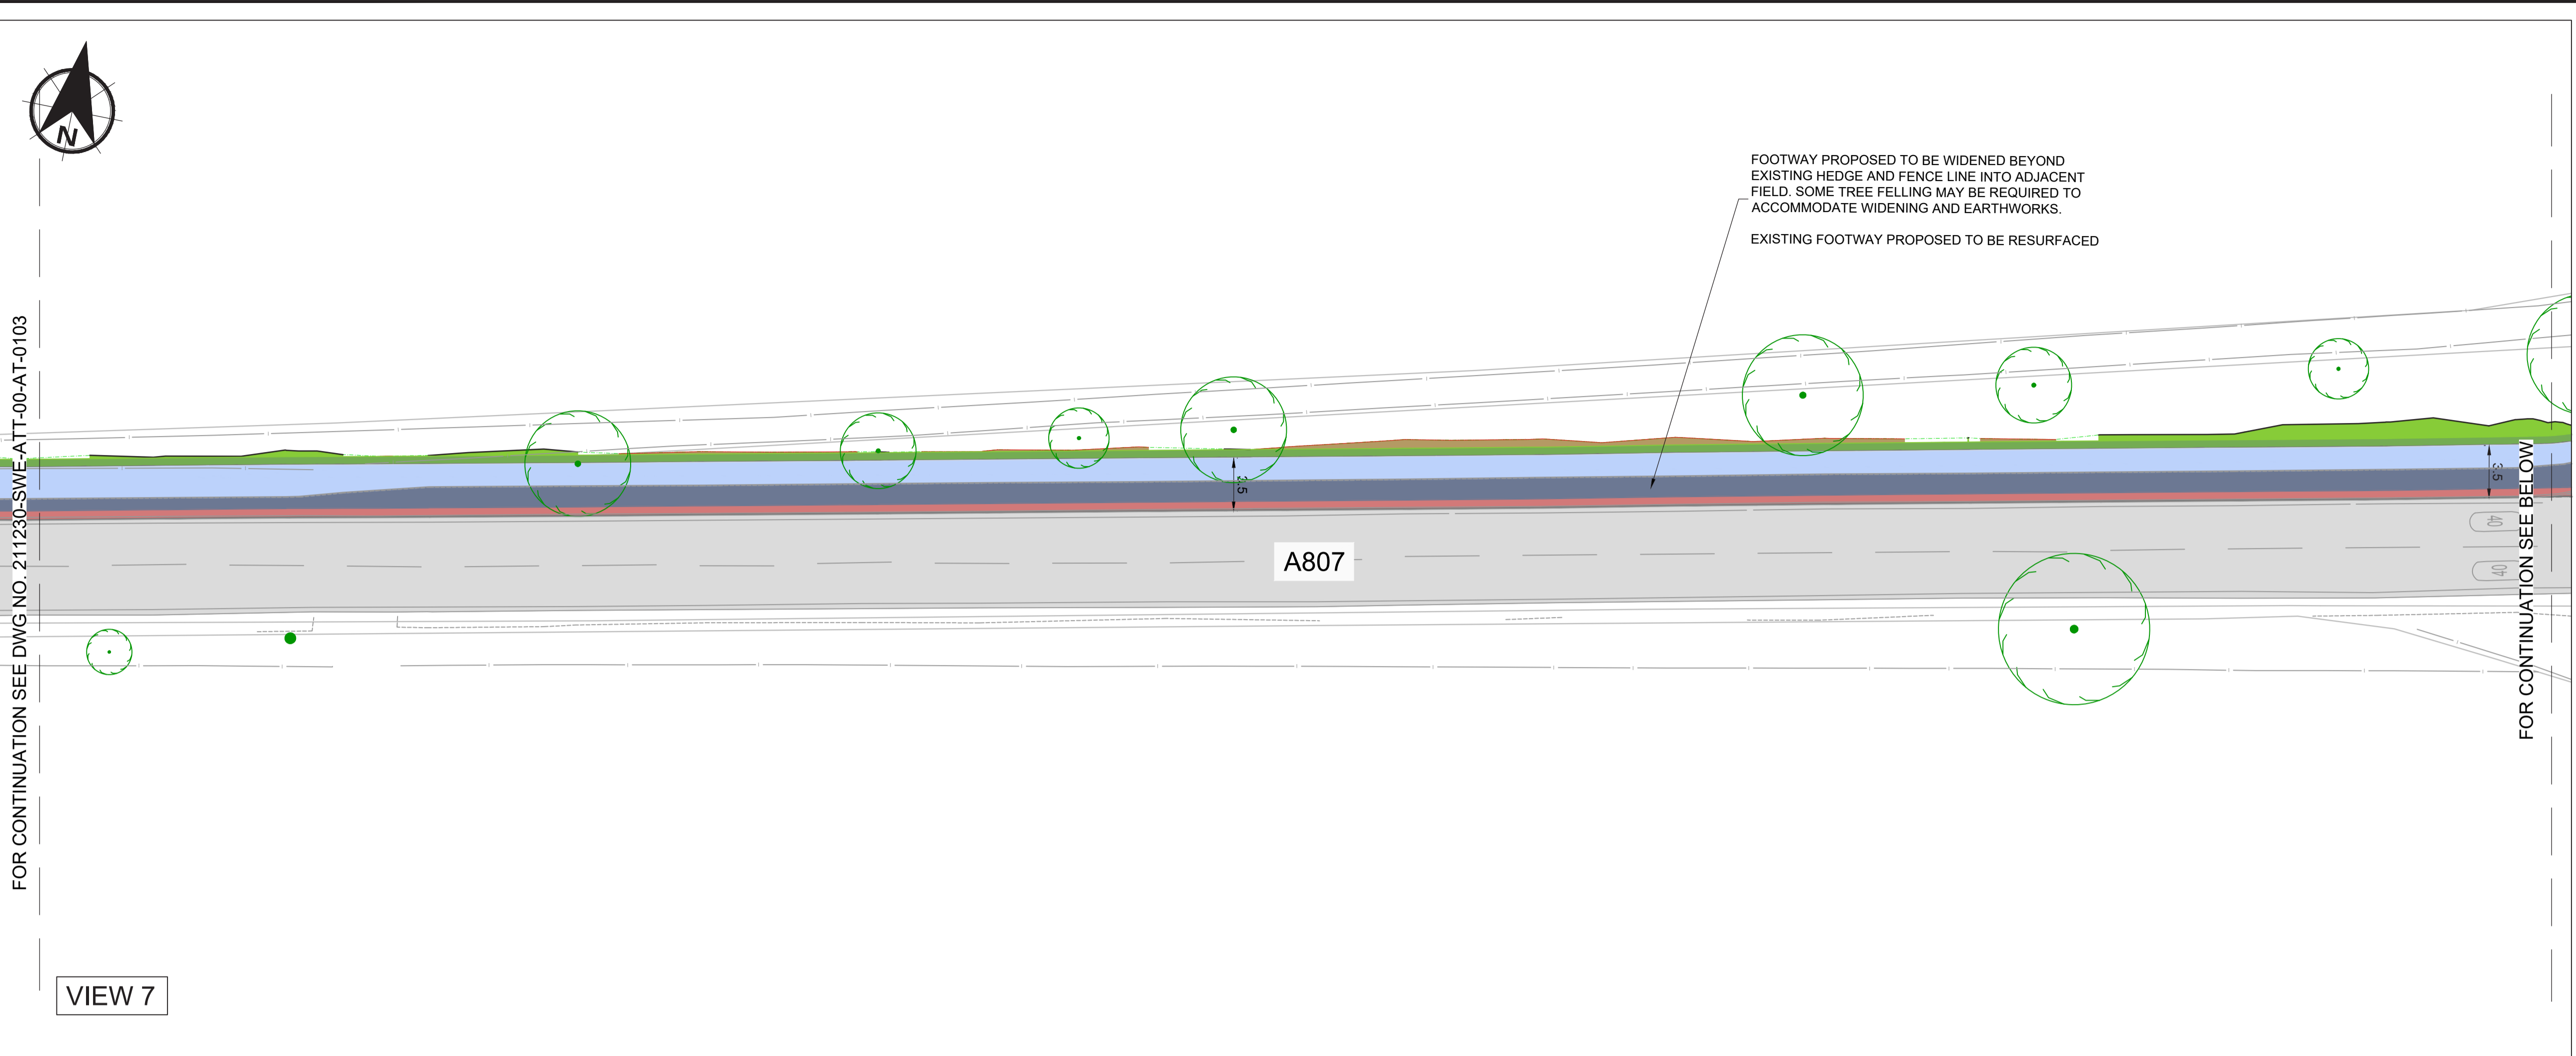


NOTES

- DO NOT SCALE FROM THIS DRAWING MANUALLY OR ELECTRONICALLY.
- THIS DRAWING IS TO BE READ IN CONJUNCTION WITH ALL OTHER RELEVANT PROJECT INFORMATION.
- ALL DIMENSIONS ARE IN METRES UNLESS OTHERWISE STATED.

KEY

PROPOSED NEW FOOTWAY CONSTRUCTION	
EXISTING FOOTWAY - RESURFACING	
HIGH FRICTION BUFFER STRIP	
EXISTING CARRIAGEWAY	
EXISTING FOOTWAY	
PAVEMENT BOUND SURFACES MILLED OUT	
BUFF HIGH FRICTION SURFACE	
TACTILE PAVING - UNCONTROLLED CROSSING	
EXISTING VERGE/GREEN SPACE	
ENGINEERING CUT	
ENGINEERING FILL	
EXISTING VRS TO BE RETAINED	
EXISTING TREES	

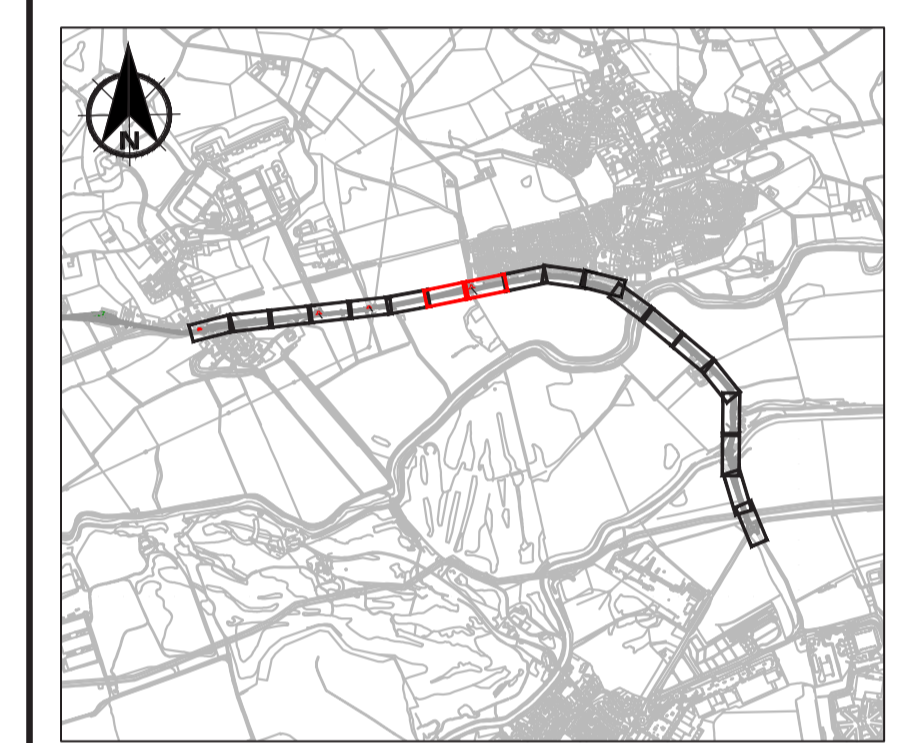

P02	04/04/2024	POST CONSULTATION	CS	MH	AB
P01	21/12/2023	POST EDC REVIEW	TR	MH	AB
0	01/12/2023	FIRST ISSUE	TR	MH	AB
Rev	Date	Amendment Details	Dr'n	Chk'	App'

2nd Floor, Quay 2  
139 Fountainbridge  
Edinburgh  
EH3 9QG  
Tel: +44 (0)131 550 6300  
Web: www.sweco.co.uk



Client

EAST DUNBARTONSHIRE COUNCIL

Project Title

A807 - TORRANCE TO MILNGAVIE

Drawing Title


SECTION 3  
GENERAL ARRANGEMENT  
SHEET 4 OF 10


Purpose Of Issue  
PRELIMINARY

Status S0 INITIAL STATUS OR WIP


Drawn	Designed	Checked	Approved
TR	TR	MH	AB
Sheet Size	Scale	Sweco Ref	Revision
A1	1:250	65211230	P02

Drawing Number  
211230-SWE-ATT-00-D-AT-0104

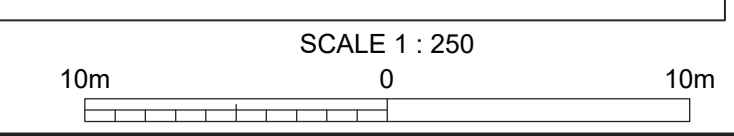

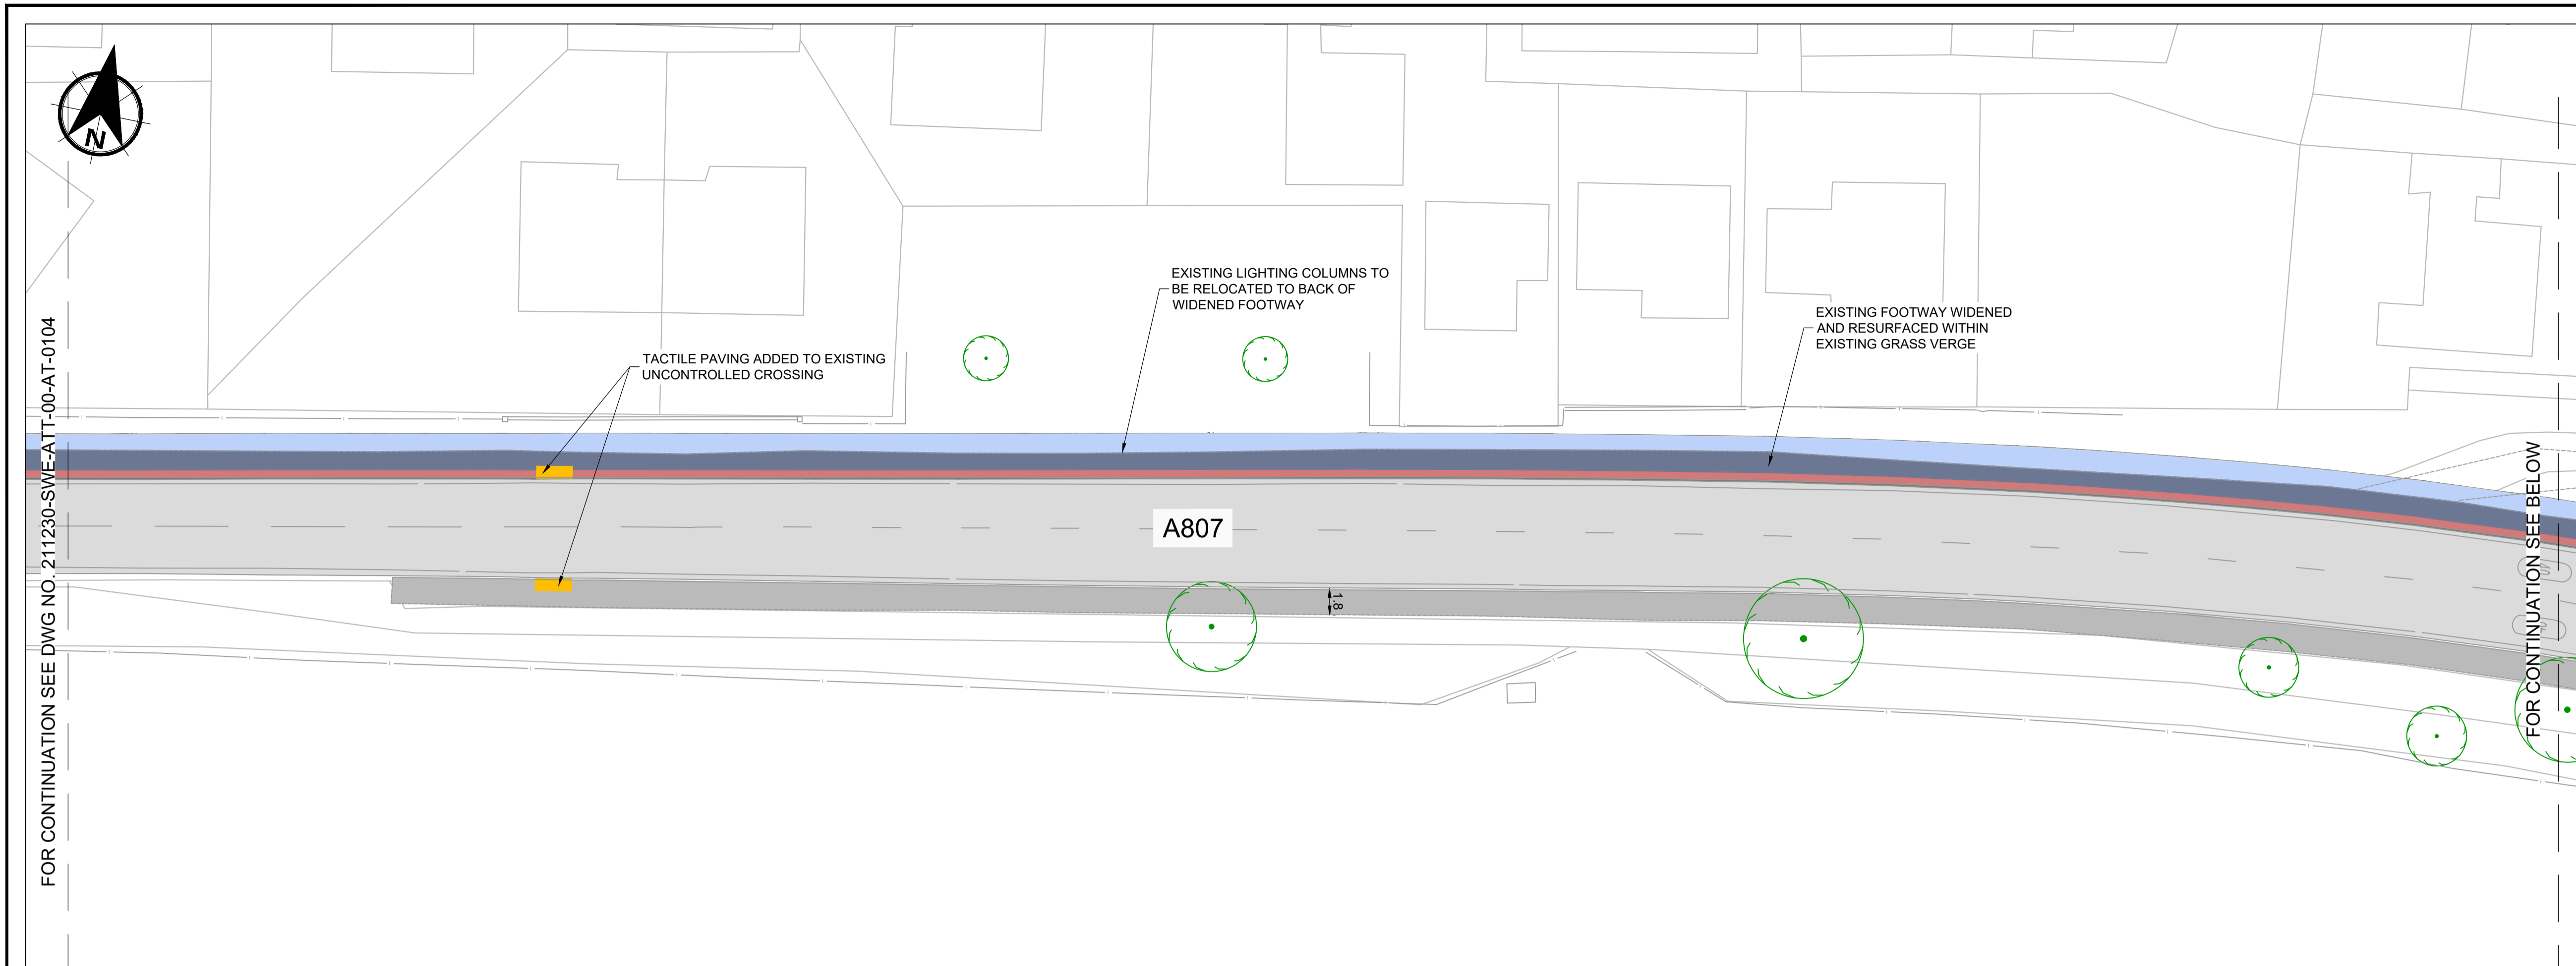

VIEW 9

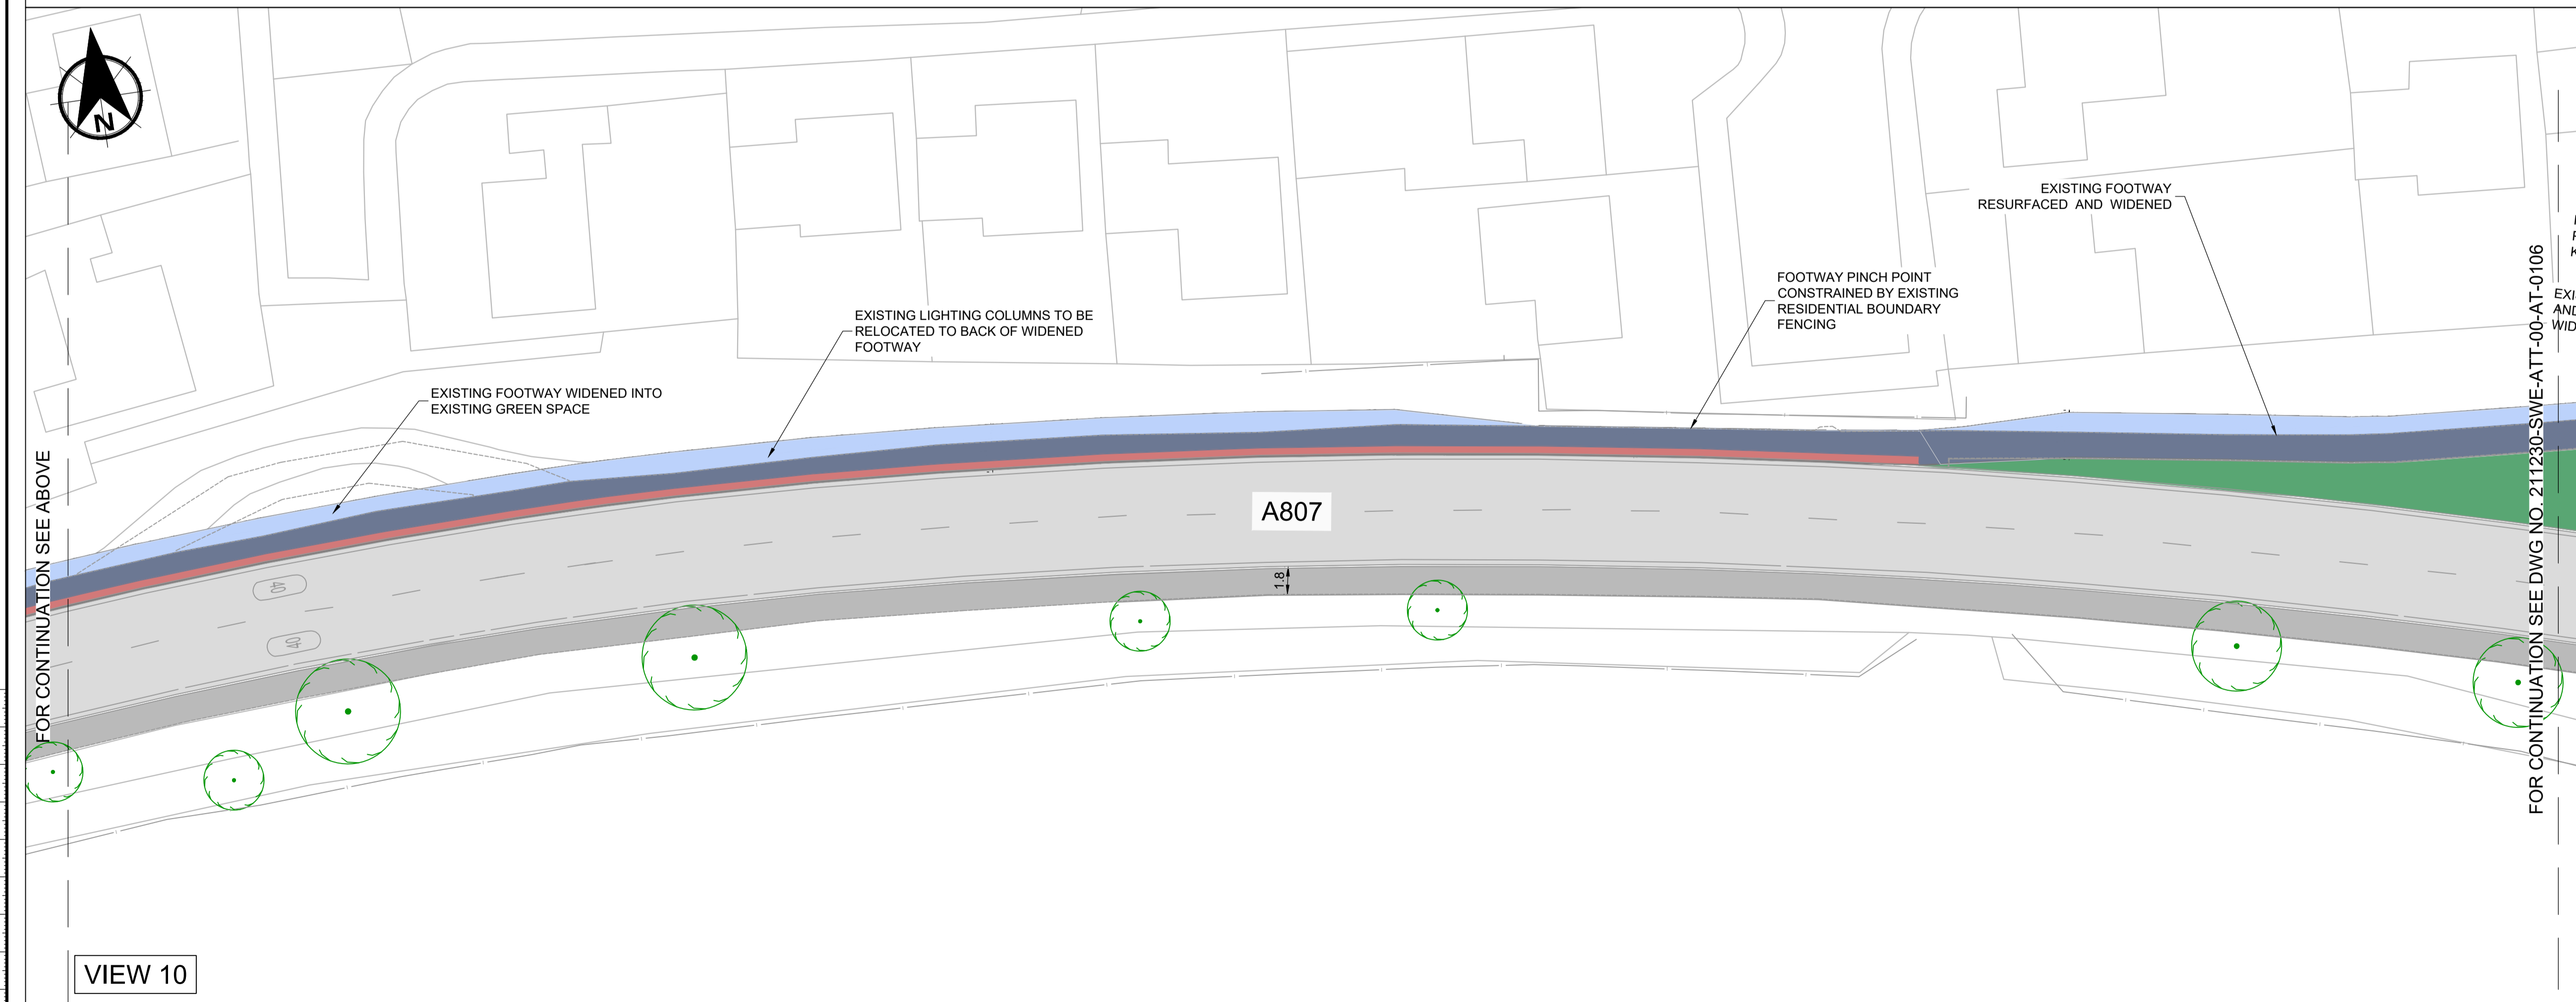


VIEW 10

NOTES

- DO NOT SCALE FROM THIS DRAWING MANUALLY OR ELECTRONICALLY.
- THIS DRAWING IS TO BE READ IN CONJUNCTION WITH ALL OTHER RELEVANT PROJECT INFORMATION.
- ALL DIMENSIONS ARE IN METRES UNLESS OTHERWISE STATED.

KEY

- PROPOSED NEW FOOTWAY CONSTRUCTION
- EXISTING FOOTWAY - RESURFACING
- HIGH FRICTION BUFFER STRIP
- EXISTING CARRIAGEWAY
- EXISTING FOOTWAY
- TACTILE PAVING - CONTROLLED CROSSING
- TACTILE PAVING - UNCONTROLLED CROSSING
- EXISTING VERGE/GREEN SPACE
- ENGINEERING CUT
- ENGINEERING FILL
- EXISTING VRS TO BE RETAINED
- EXISTING TREES

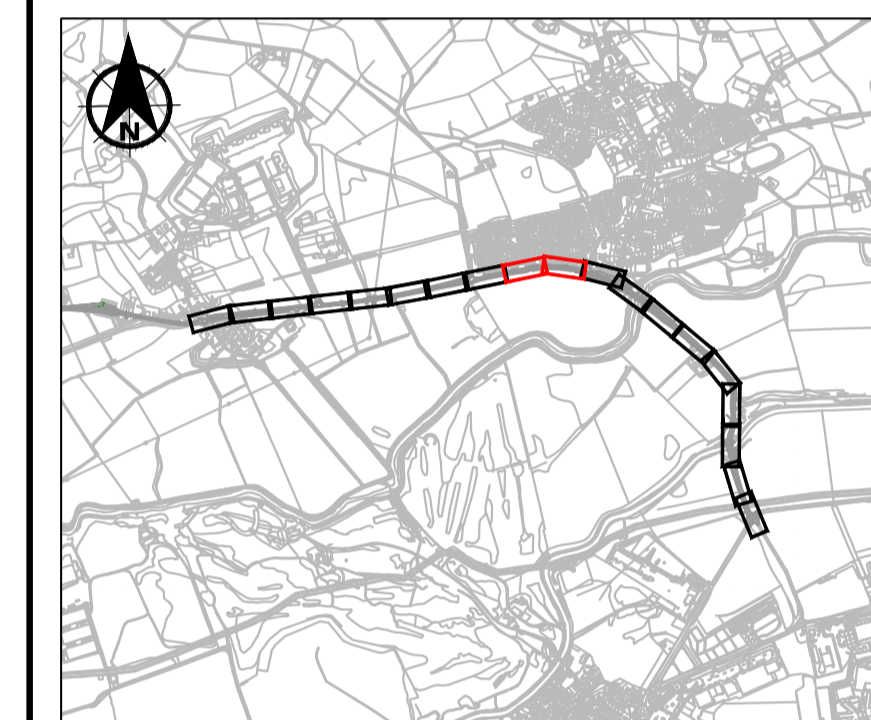

P02	04/04/2024	POST CONSULTATION	CS	MH	AB
P01	21/12/2023	POST EDC REVIEW	TR	MH	AB
0	01/12/2023	FIRST ISSUE	TR	MH	AB
Rev	Date	Amendment Details	Dr'n	Chk'	App'

2nd Floor, Quay 2  
139 Fountainbridge  
Edinburgh  
EH3 9QG  
Tel: +44 (0)131 550 6300  
Web: www.sweco.co.uk



Client  
**EAST DUNBARTONSHIRE COUNCIL**

Project Title  
**A807 - TORRANCE TO MILNGAVIE**

Drawing Title  
**SECTION 3  
GENERAL ARRANGEMENT  
SHEET 5 OF 10**


Purpose Of Issue  
**PRELIMINARY**

Status: **S0 INITIAL STATUS OR WIP**

Drawn	Designed	Checked	Approved
TR	TR	MH	AB

Sheet Size	Scale	Sweco Ref	Revision
A1	1:250	65211230	P02

Drawing Number  
**211230-SWE-ATT-00-D-AT-0105**

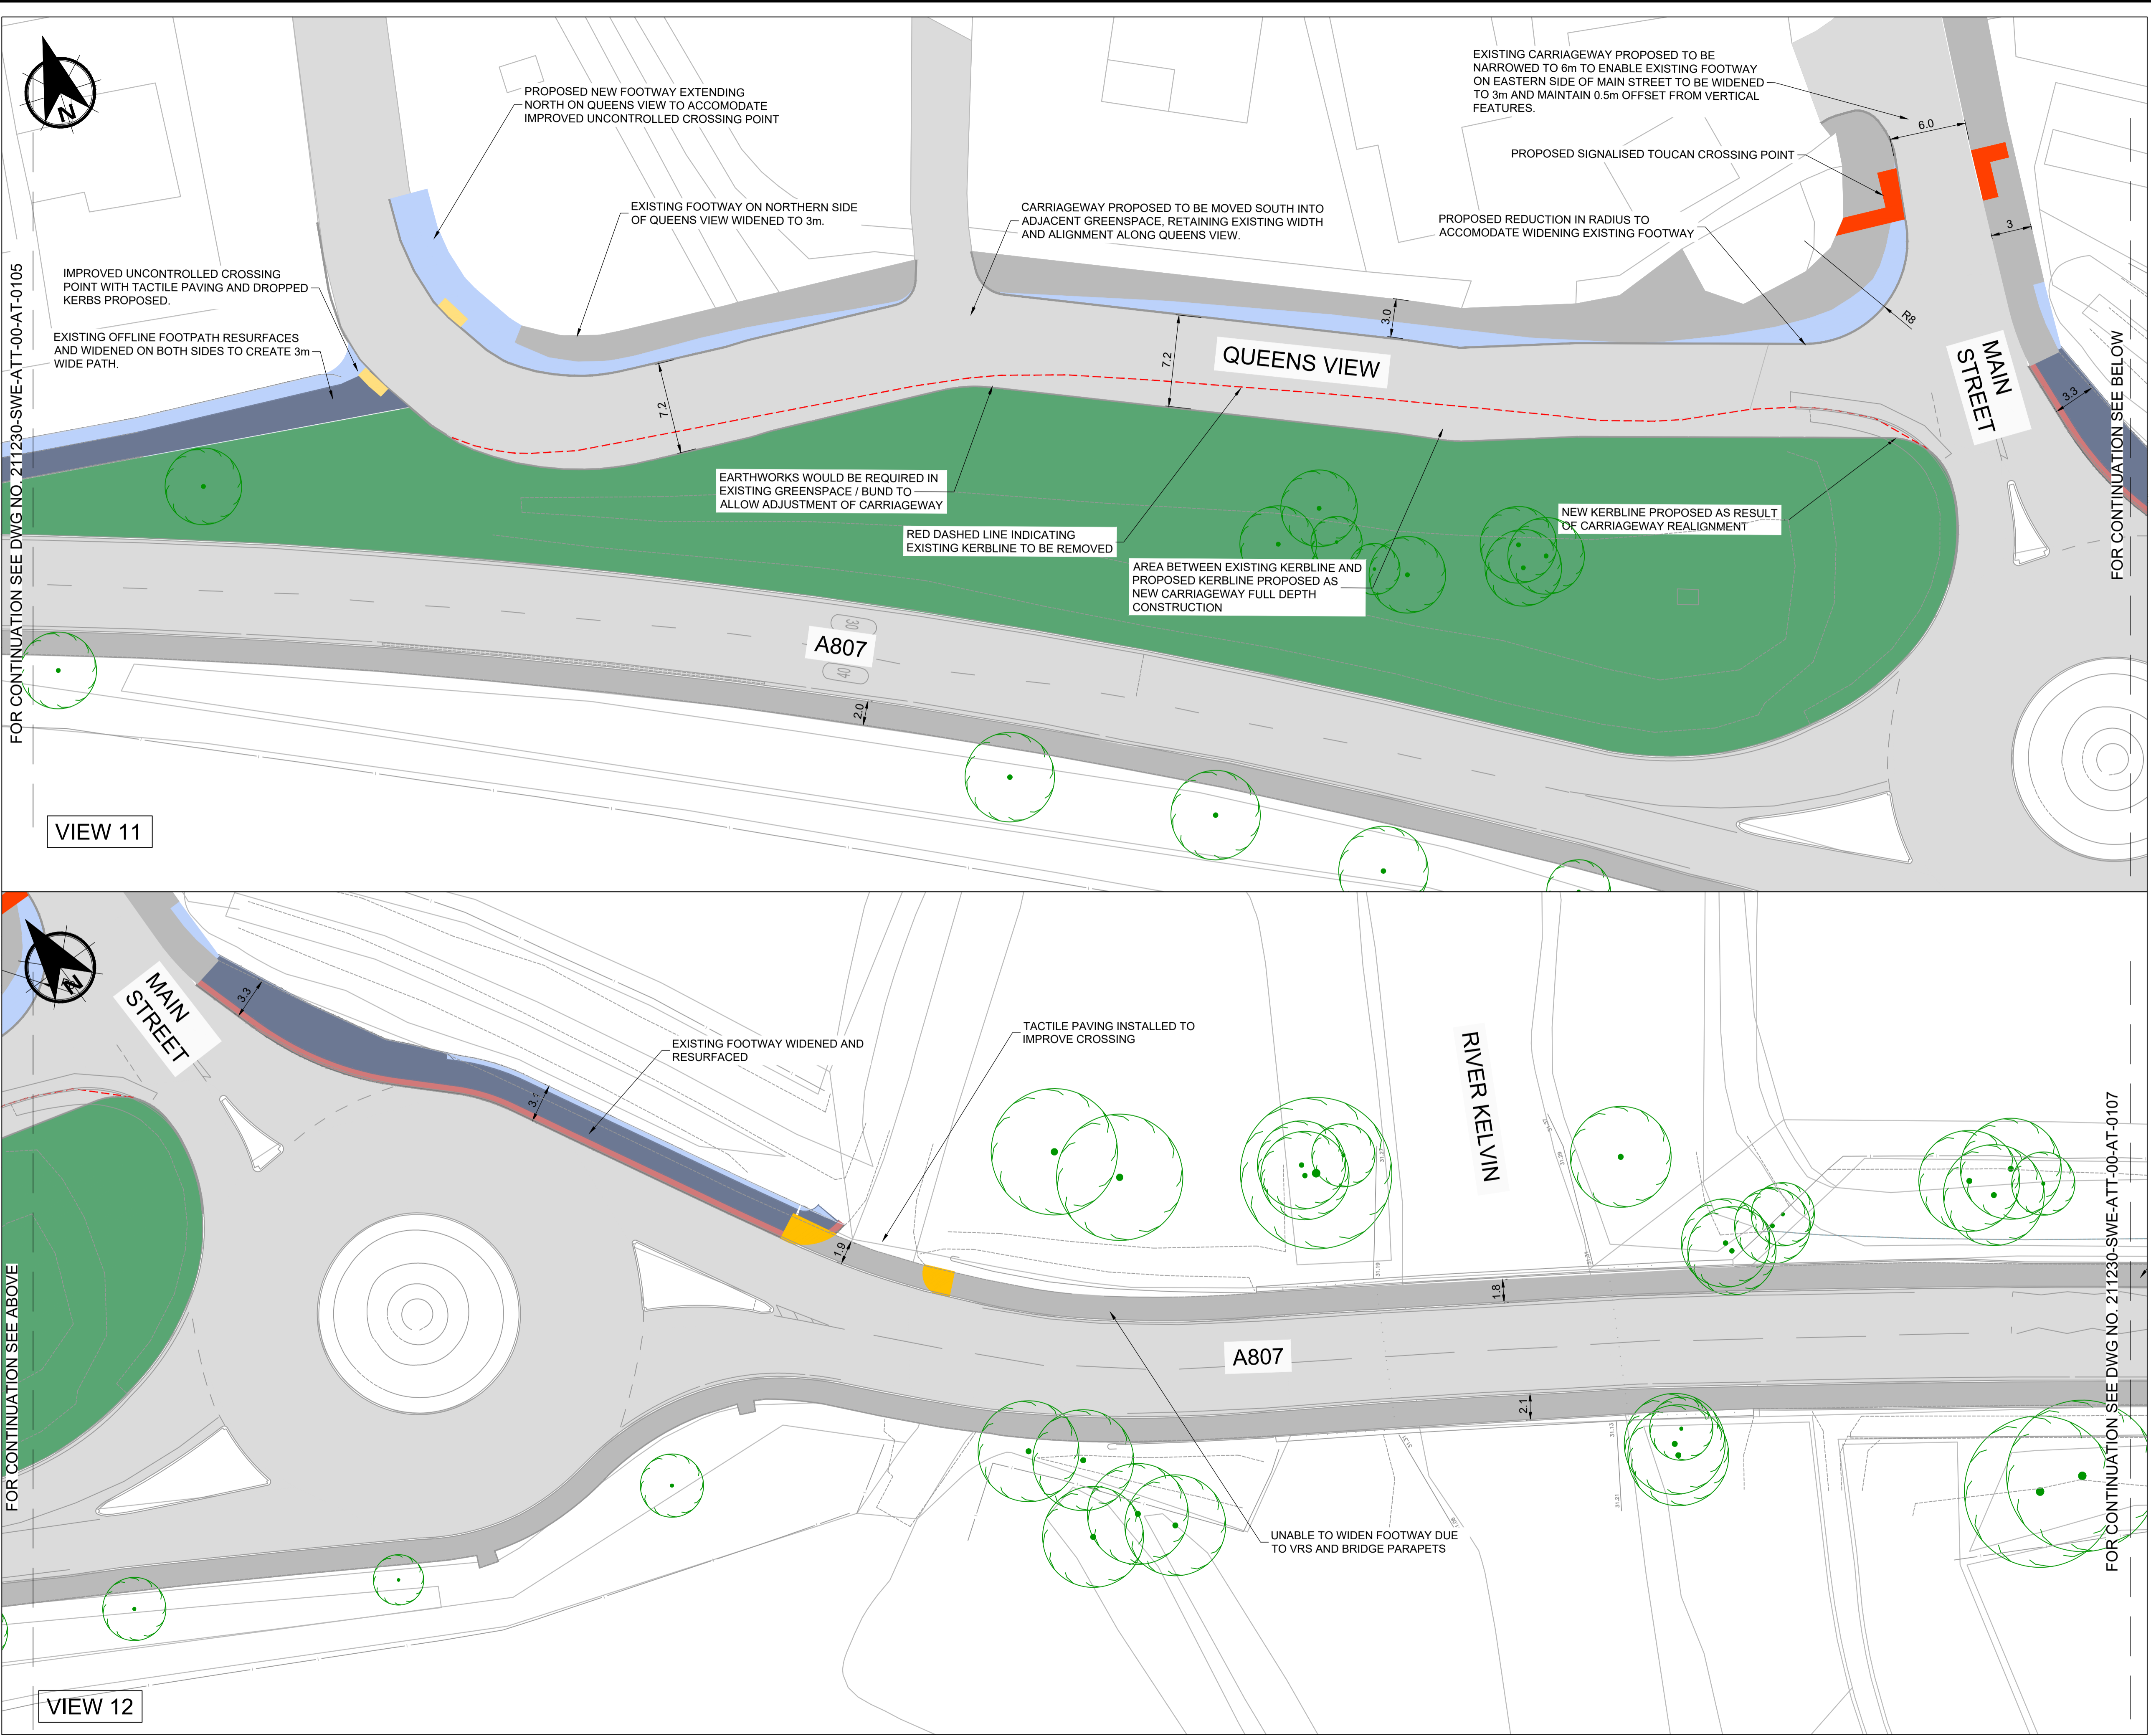

FOR CONTINUATION SEE DWG NO. 211230-SWE-ATT-00-AT-0105

VIEW 11

FOR CONTINUATION SEE BELOW

FOR CONTINUATION SEE ABOVE

VIEW 12


FOR CONTINUATION SEE DWG NO. 211230-SWE-ATT-00-AT-0107

**NOTES**

- DO NOT SCALE FROM THIS DRAWING MANUALLY OR ELECTRONICALLY.
- THIS DRAWING IS TO BE READ IN CONJUNCTION WITH ALL OTHER RELEVANT PROJECT INFORMATION.
- ALL DIMENSIONS ARE IN METRES UNLESS OTHERWISE STATED.

**KEY**

- PROPOSED NEW FOOTWAY CONSTRUCTION
- EXISTING FOOTWAY - RESURFACING
- HIGH FRICTION BUFFER STRIP
- EXISTING CARRIAGEWAY
- EXISTING FOOTWAY
- TACTILE PAVING - CONTROLLED CROSSING
- TACTILE PAVING - UNCONTROLLED CROSSING
- EXISTING VERGE/GREEN SPACE
- ENGINEERING CUT
- ENGINEERING FILL
- EXISTING VRS TO BE RETAINED
- EXISTING TREES

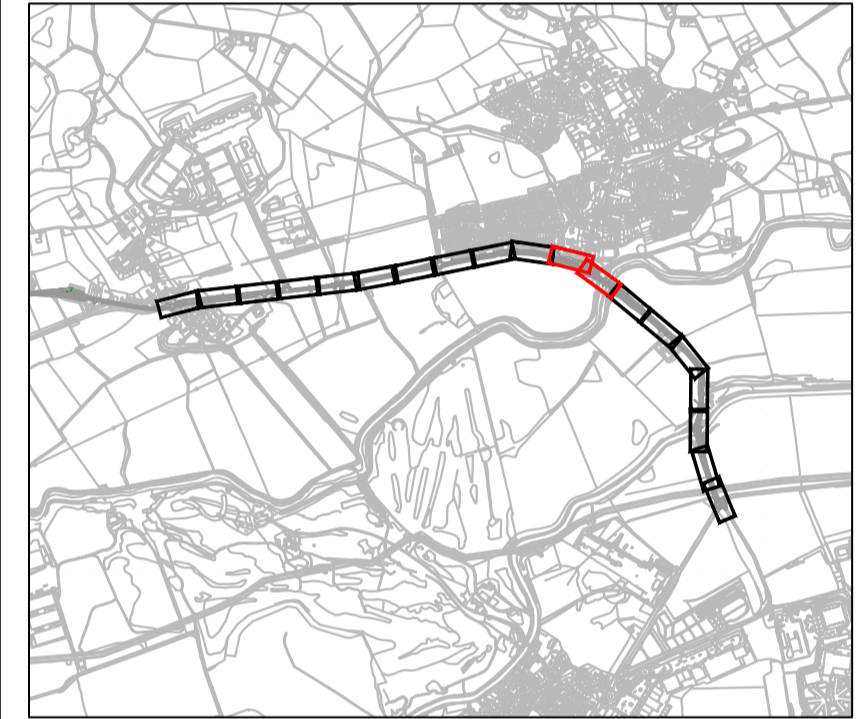

P02	04/04/2024	POST CONSULTATION	CS	MH	AB
P01	21/12/2023	POST EDC REVIEW	TR	MH	AB
0	01/12/2023	FIRST ISSUE	TR	MH	AB
Rev	Date	Amendment Details	Dr'n	Chk'	App'

2nd Floor, Quay 2  
139 Fountainbridge  
Edinburgh  
EH3 9QG  
Tel: +44 (0)131 550 6300  
Web: www.sweco.co.uk





Client  
**EAST DUNBARTONSHIRE COUNCIL**

Project Title  
**A807 - TORRANCE TO MILNGAVIE**

Drawing Title  
**SECTION 3  
GENERAL ARRANGEMENT  
SHEET 6 OF 10**

Purpose Of Issue PRELIMINARY					
Status	S0 INITIAL STATUS OR WIP				
Drawn	Designed	Checked	Approved		
TR	TR	MH	AB		
Sheet Size	Scale	Sweco Ref	Revision		
A1	1:250	65211230	P02		
Drawing Number <b>211230-SWE-ATT-00-D-AT-0106</b>					

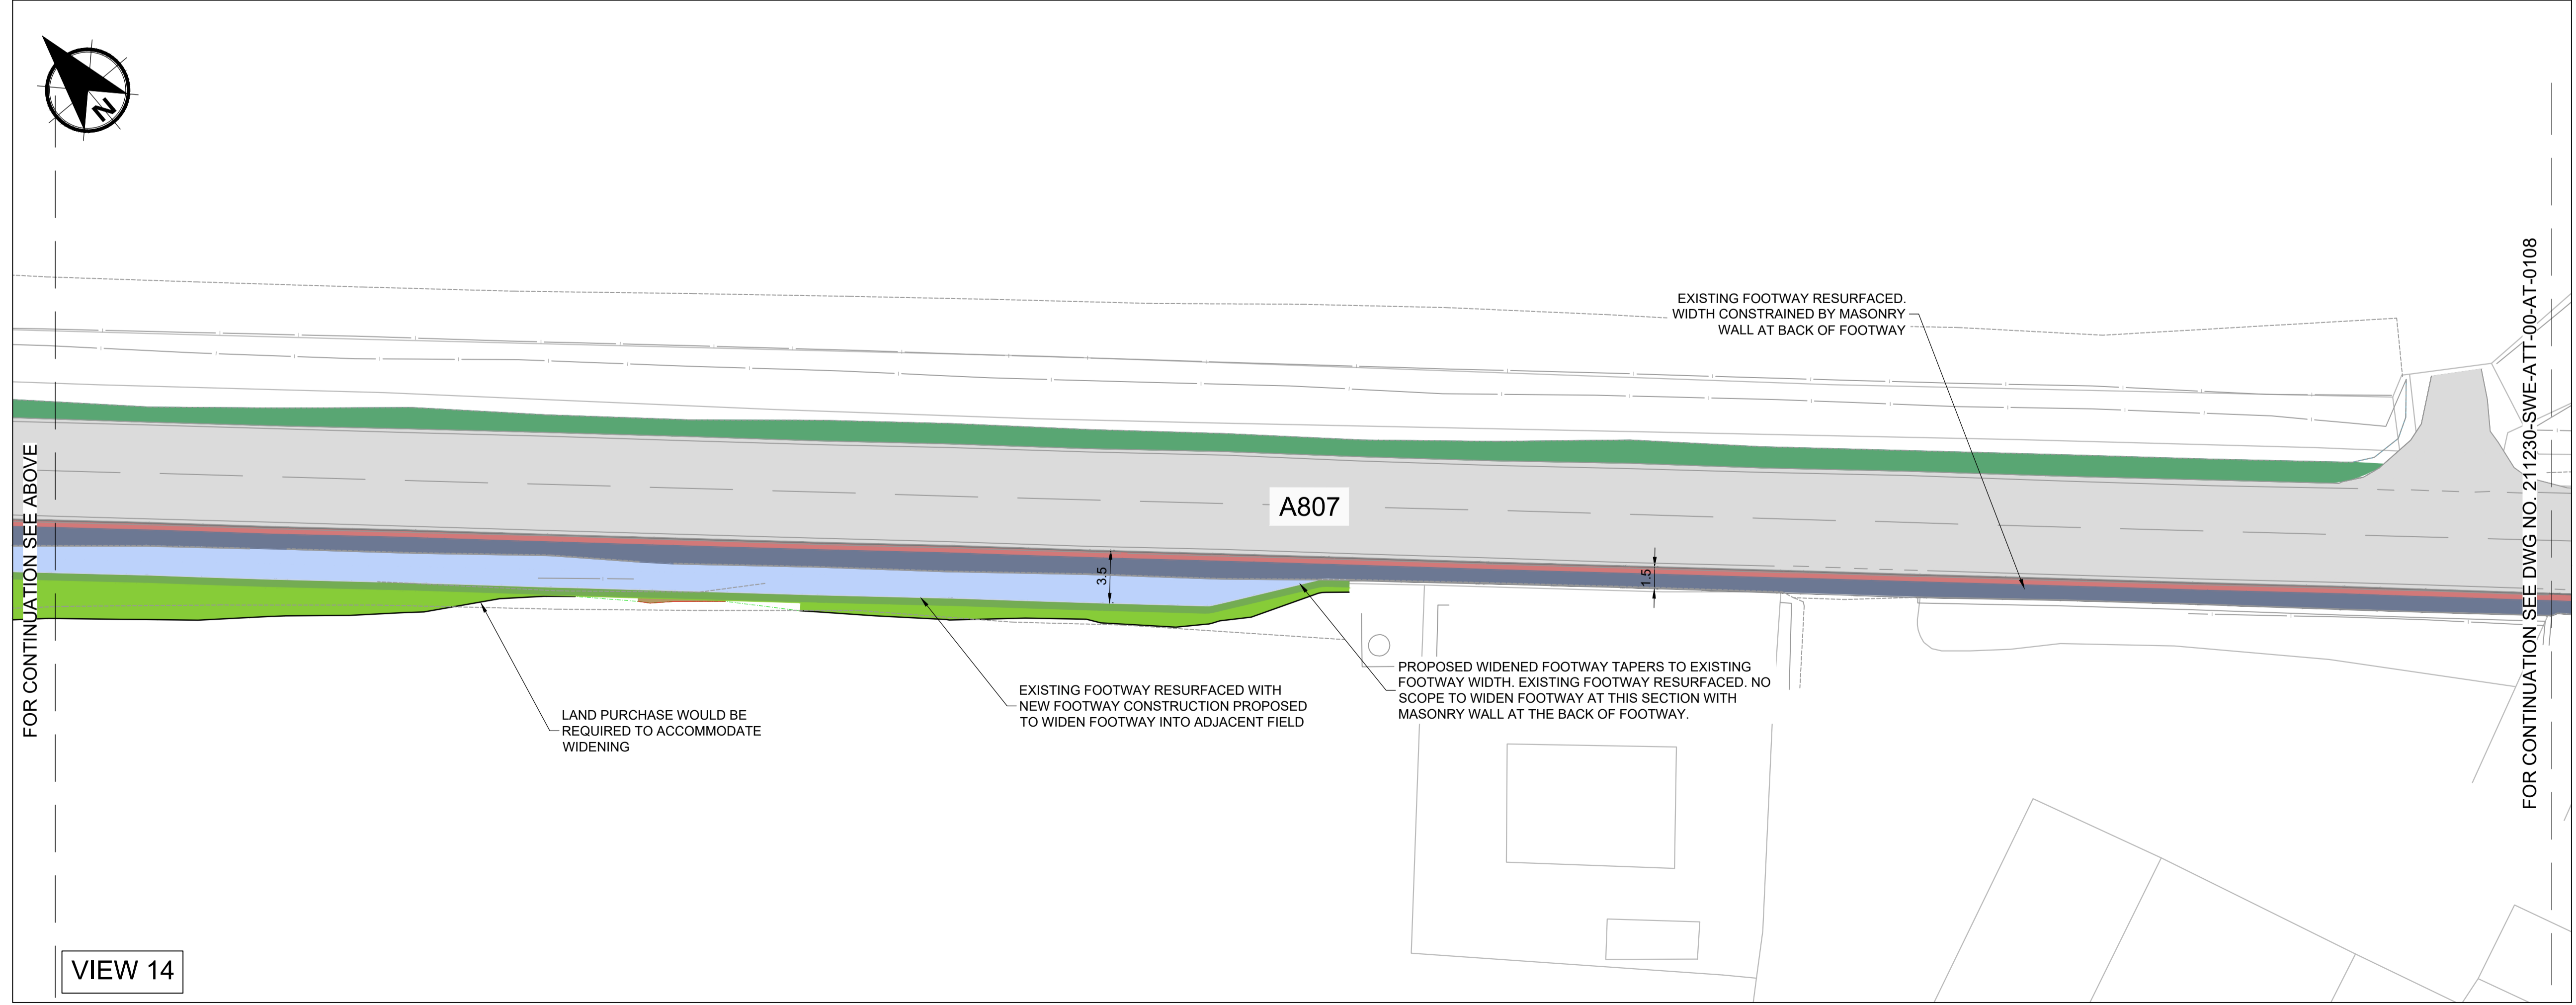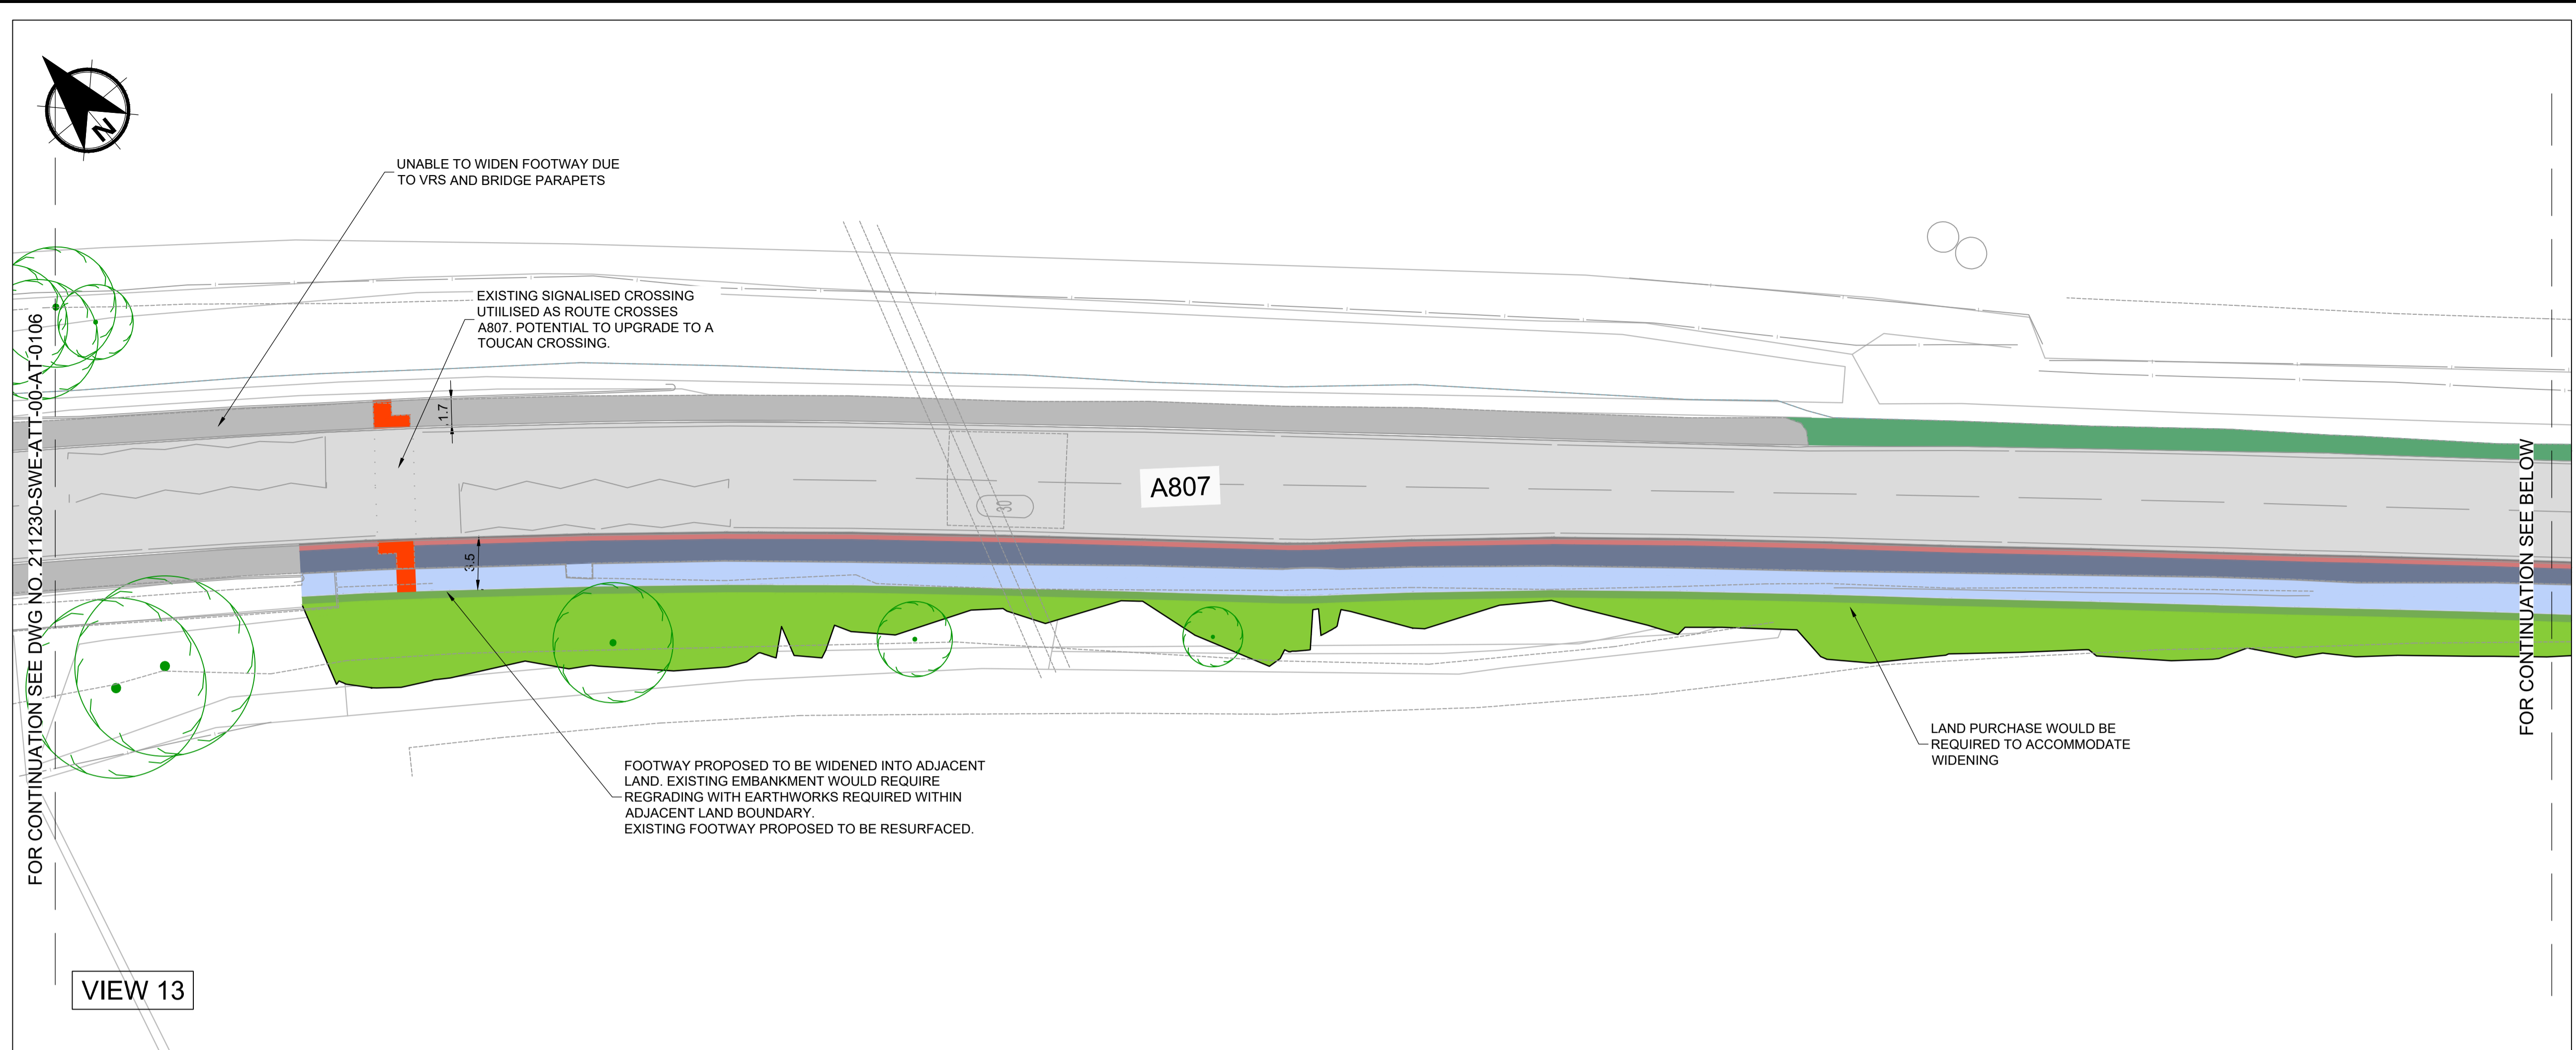


**NOTES**

- DO NOT SCALE FROM THIS DRAWING MANUALLY OR ELECTRONICALLY.
- THIS DRAWING IS TO BE READ IN CONJUNCTION WITH ALL OTHER RELEVANT PROJECT INFORMATION.
- ALL DIMENSIONS ARE IN METRES UNLESS OTHERWISE STATED.

**KEY**

PROPOSED NEW FOOTWAY CONSTRUCTION	
EXISTING FOOTWAY - RESURFACING	
HIGH FRICTION BUFFER STRIP	
EXISTING CARRIAGEWAY	
EXISTING FOOTWAY	
TACTILE PAVING - CONTROLLED CROSSING	
TACTILE PAVING - UNCONTROLLED CROSSING	
EXISTING VERGE/GREEN SPACE	
ENGINEERING CUT	
ENGINEERING FILL	
EXISTING VRS TO BE RETAINED	
EXISTING TREES	

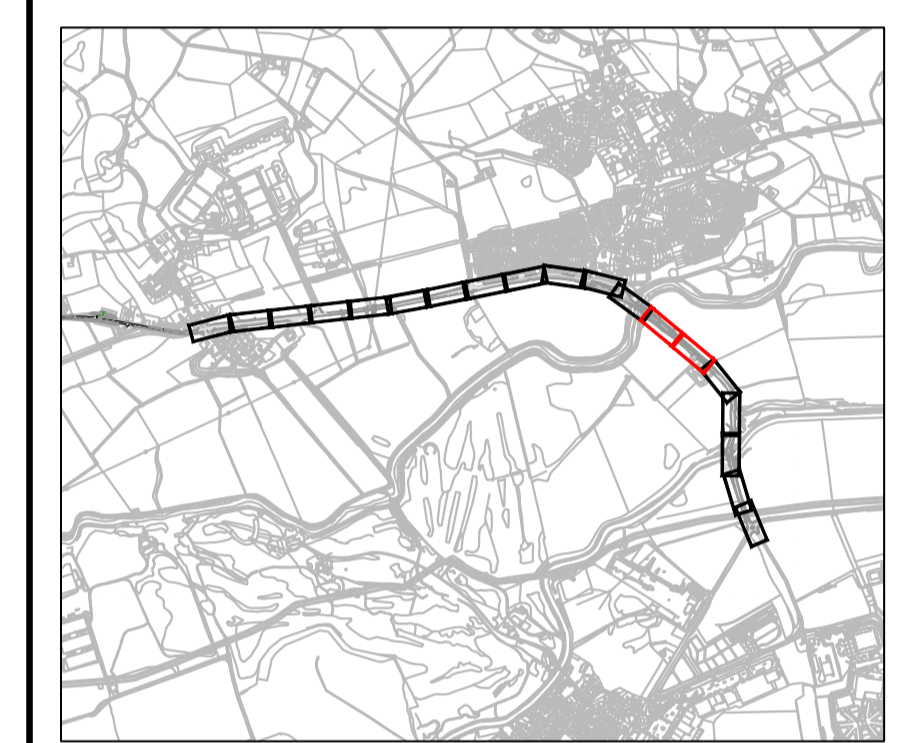

P02	04/04/2024	POST CONSULTATION	CS	MH	AB
P01	21/12/2023	POST EDC REVIEW	TR	MH	AB
0	01/12/2023	FIRST ISSUE	TR	MH	AB
Rev	Date	Amendment Details	Dr'n	Chk'	App'

2nd Floor, Quay 2  
139 Fountainbridge  
Edinburgh  
EH3 9QG  
Tel: +44 (0)131 550 6300  
Web: www.sweco.co.uk



Client  
**EAST DUNBARTONSHIRE COUNCIL**


Project Title  
**A807 - TORRANCE TO MILNGAVIE**

Drawing Title  
**SECTION 3  
GENERAL ARRANGEMENT  
SHEET 7 OF 10**



Purpose Of Issue  
**PRELIMINARY**

Status	INITIAL STATUS OR WIP				
S0					
Drawn	Designed	Checked	Approved		
TR	TR	MH	AB		
Sheet Size	Scale	Sweco Ref	Revision		
A1	1:250	65211230	P02		

Drawing Number  
**211230-SWE-ATT-00-D-AT-0107**

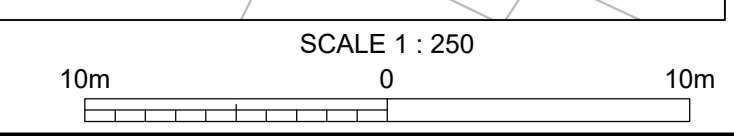



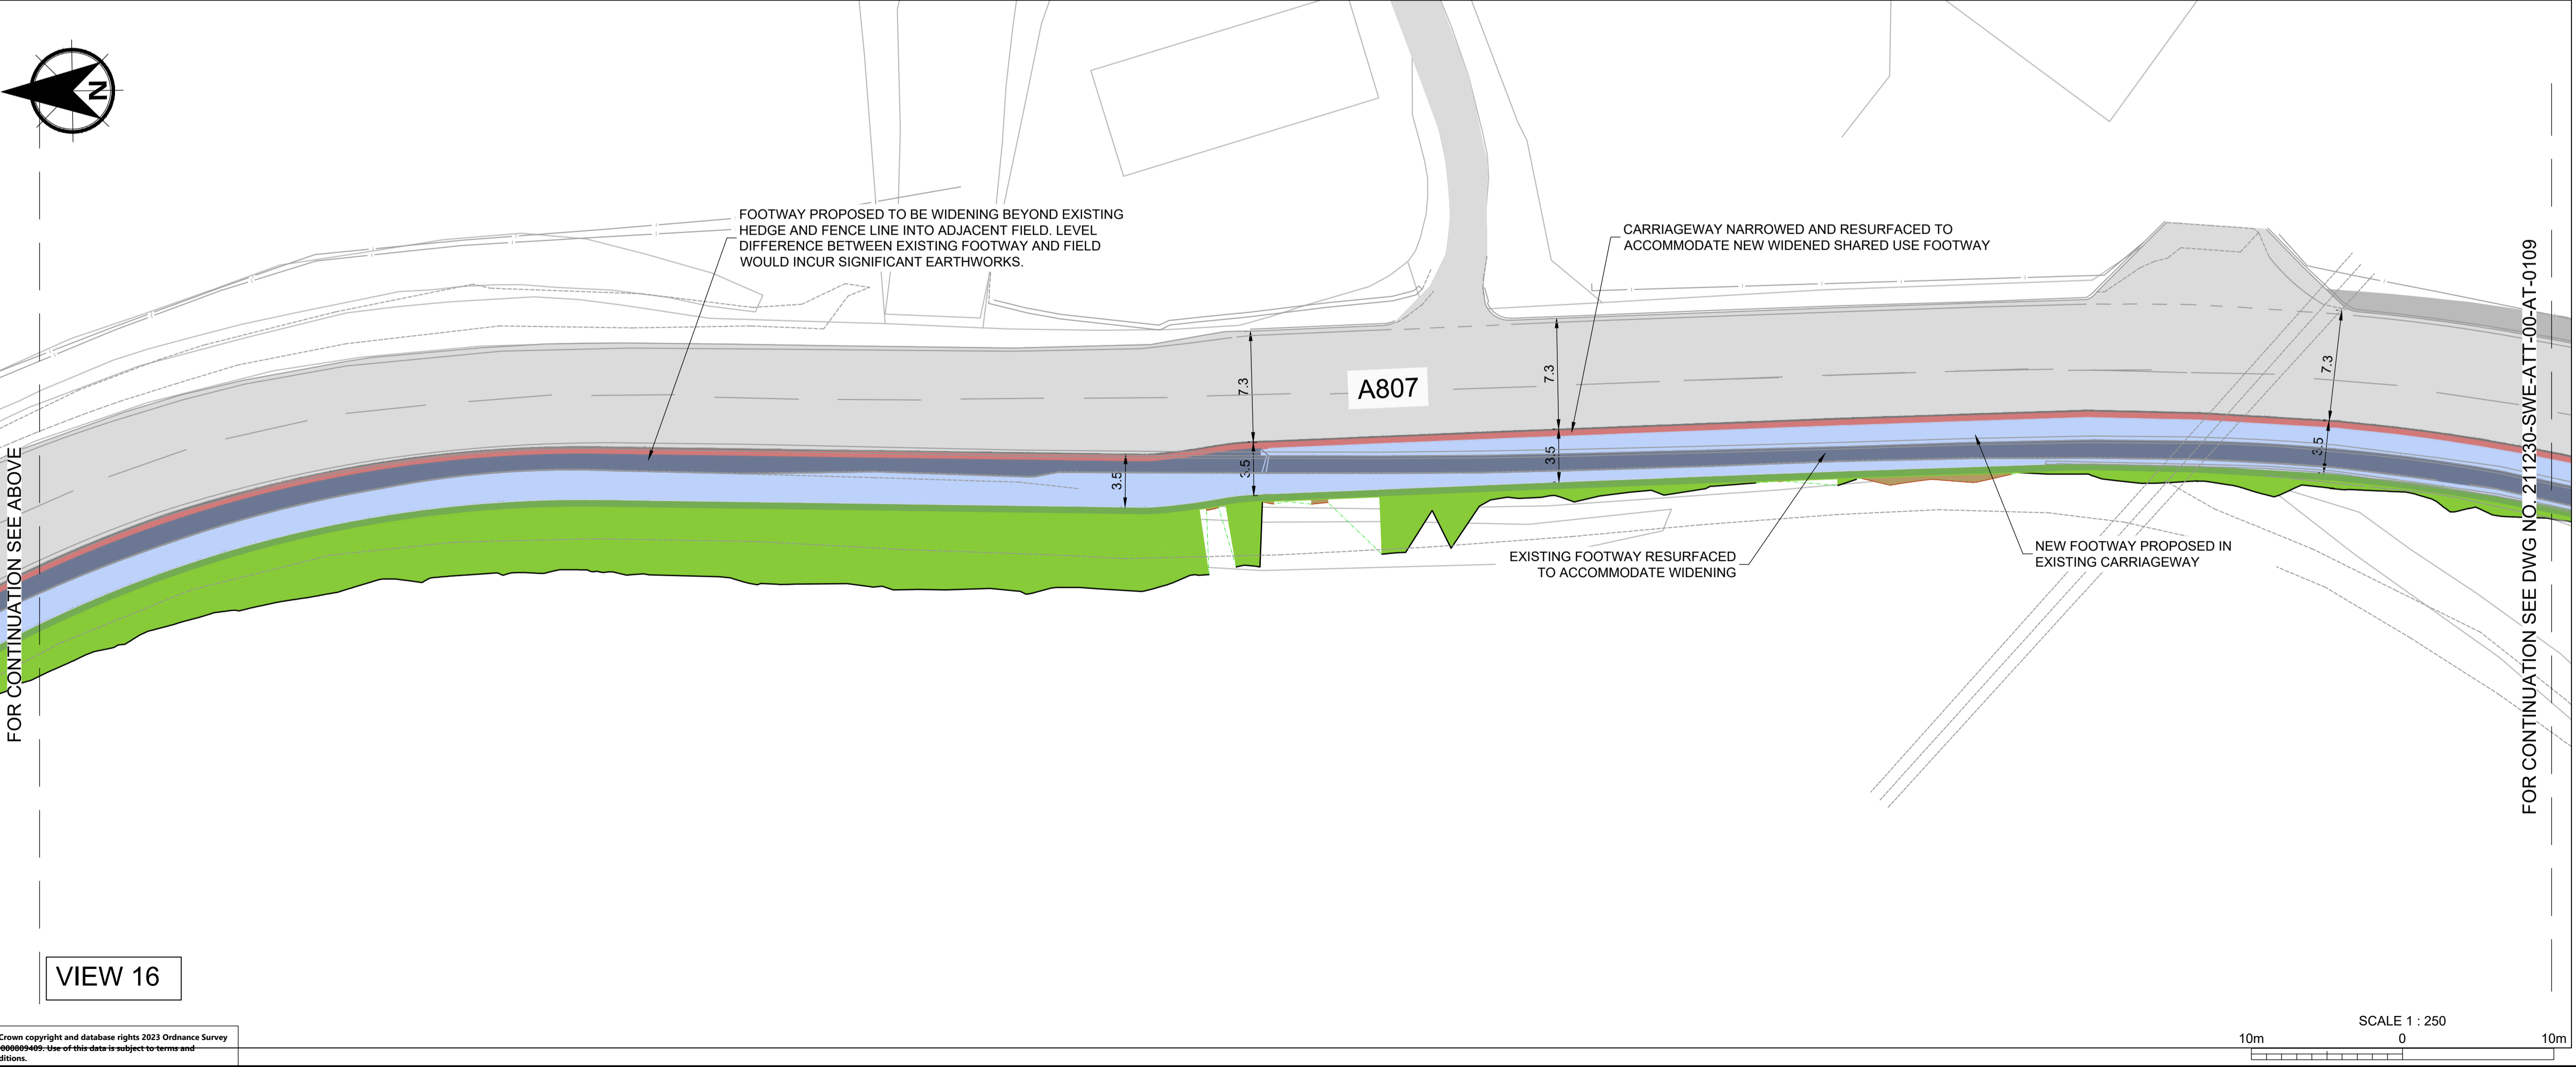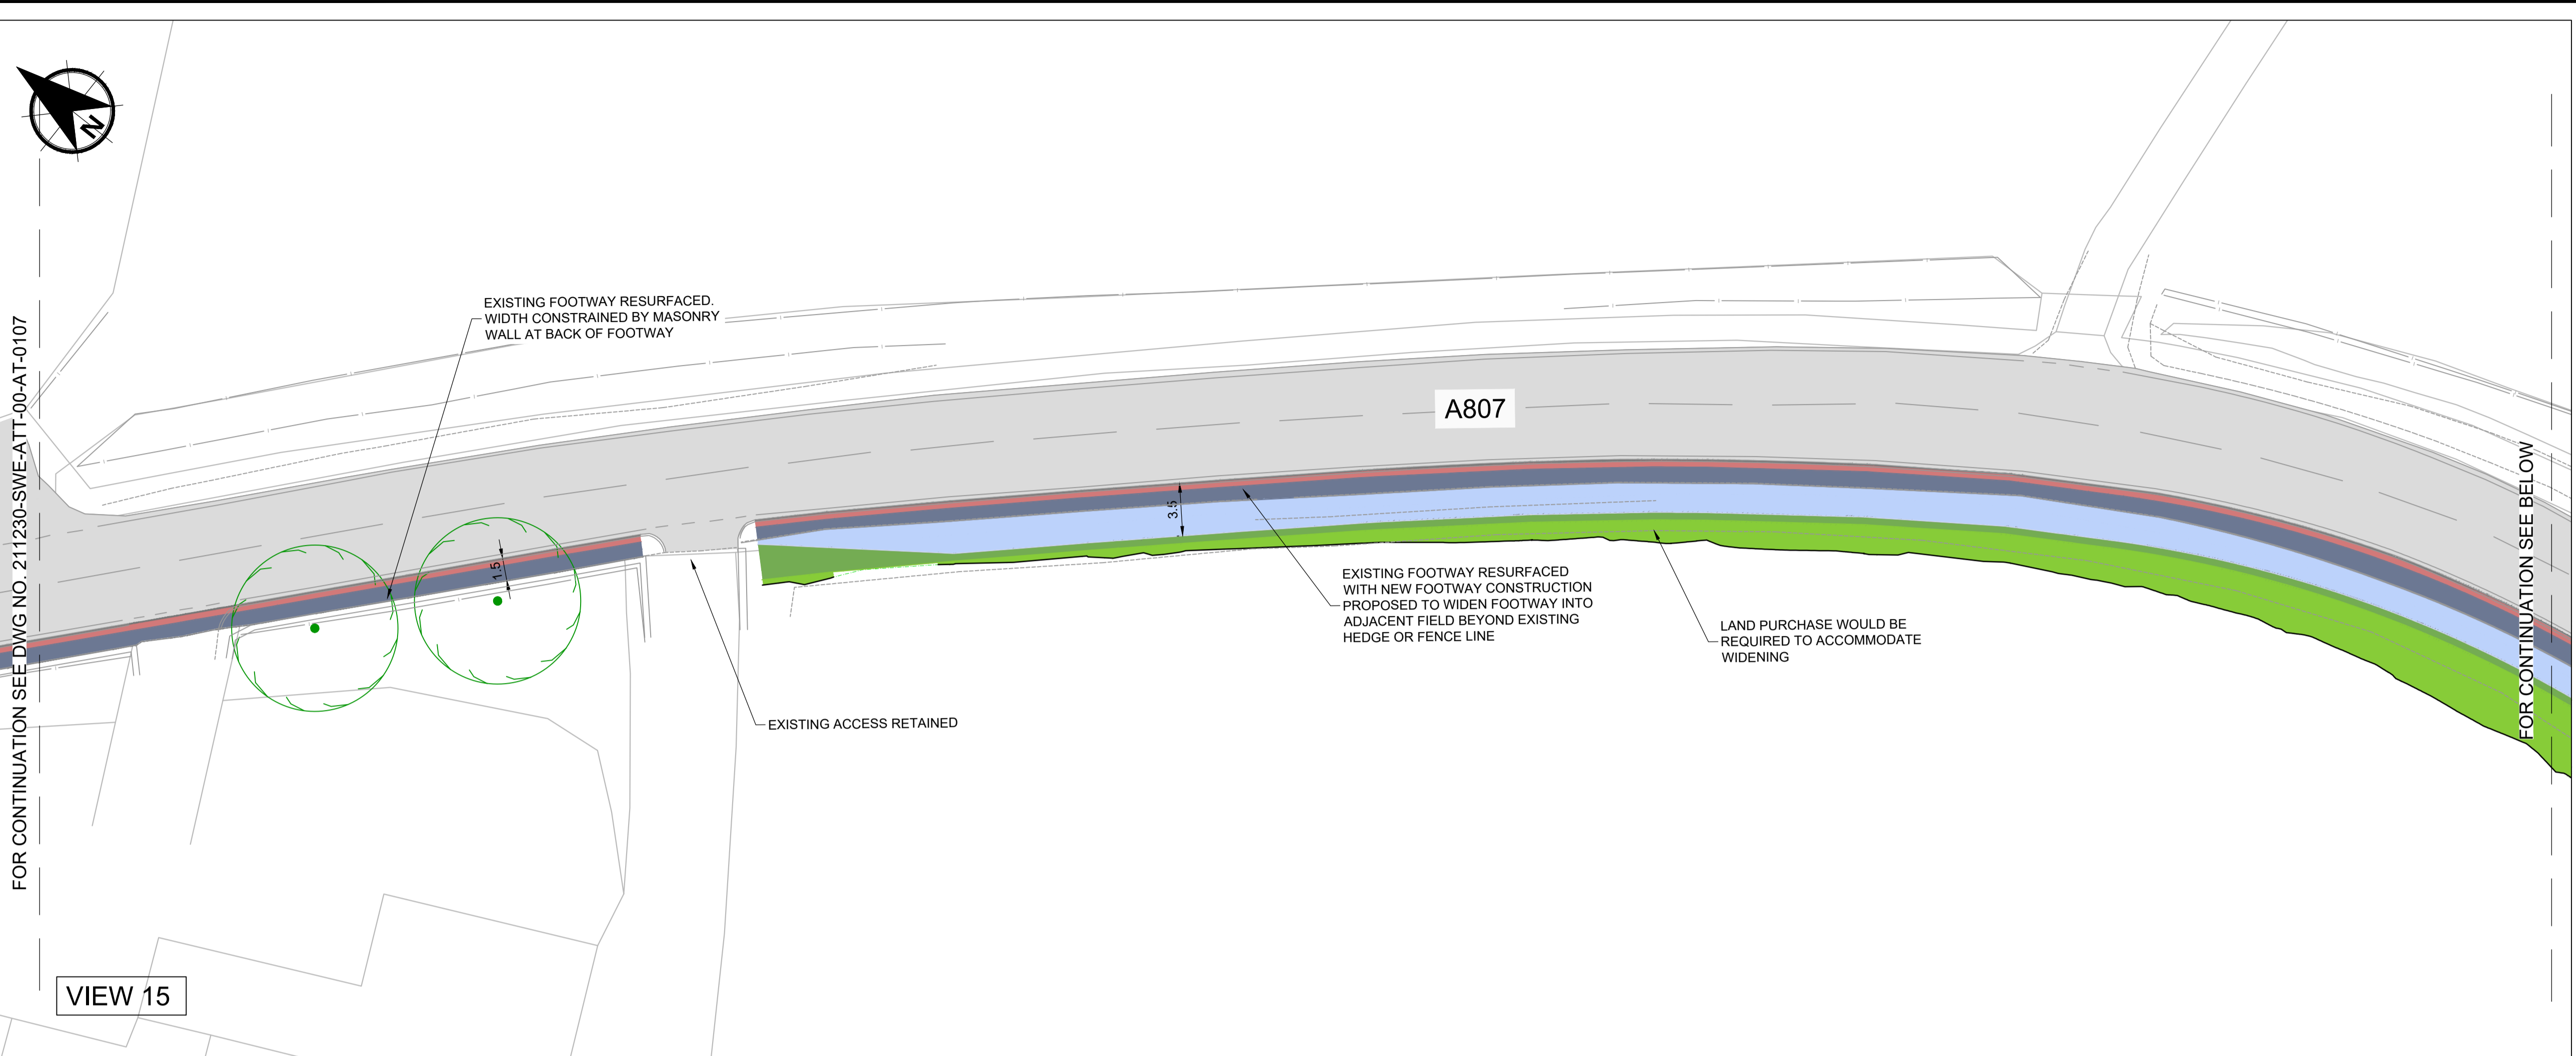


**NOTES**

- DO NOT SCALE FROM THIS DRAWING MANUALLY OR ELECTRONICALLY.
- THIS DRAWING IS TO BE READ IN CONJUNCTION WITH ALL OTHER RELEVANT PROJECT INFORMATION.
- ALL DIMENSIONS ARE IN METRES UNLESS OTHERWISE STATED.

**KEY**

PROPOSED NEW FOOTWAY CONSTRUCTION	
EXISTING FOOTWAY - RESURFACING	
HIGH FRICTION BUFFER STRIP	
EXISTING CARRIAGEWAY	
EXISTING FOOTWAY	
TACTILE PAVING - CONTROLLED CROSSING	
TACTILE PAVING - UNCONTROLLED CROSSING	
EXISTING VERGE/GREEN SPACE	
ENGINEERING CUT	
ENGINEERING FILL	
EXISTING VRS TO BE RETAINED	
EXISTING TREES	

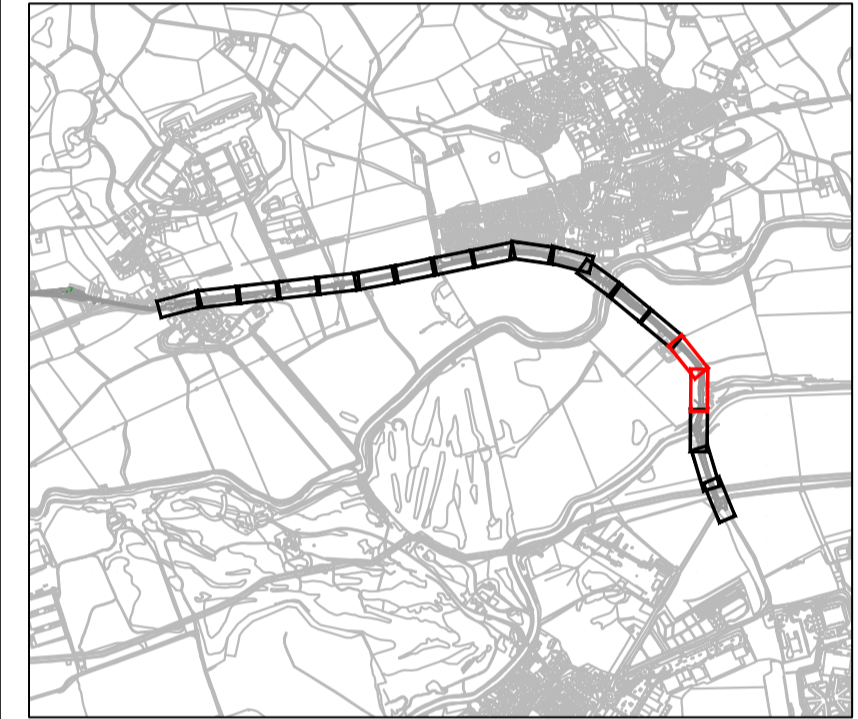

P02	04/04/2024	POST CONSULTATION	CS	MH	AB
P01	21/12/2023	POST EDC REVIEW	TR	MH	AB
0	01/12/2023	FIRST ISSUE	TR	MH	AB
Rev	Date	Amendment Details	Dr'n	Chk'	App'

2nd Floor, Quay 2  
139 Fountainbridge  
Edinburgh  
EH3 9QG  
Tel: +44 (0)131 550 6300  
Web: www.sweco.co.uk



Client  
**EAST DUNBARTONSHIRE COUNCIL**


Project Title  
**A807 - TORRANCE TO MILNGAVIE**



Drawing Title  
**SECTION 3  
GENERAL ARRANGEMENT  
SHEET 8 OF 10**

Purpose Of Issue  
**PRELIMINARY**

Status	INITIAL STATUS OR WIP			
S0				
Drawn	TR	TR	MH	AB
Sheet Size	A1	Scale	1:250	Sweco Ref
			65211230	Revision
				P02

Drawing Number  
**211230-SWE-ATT-00-D-AT-0108**

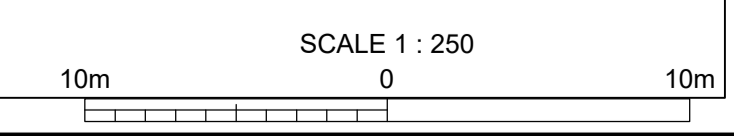

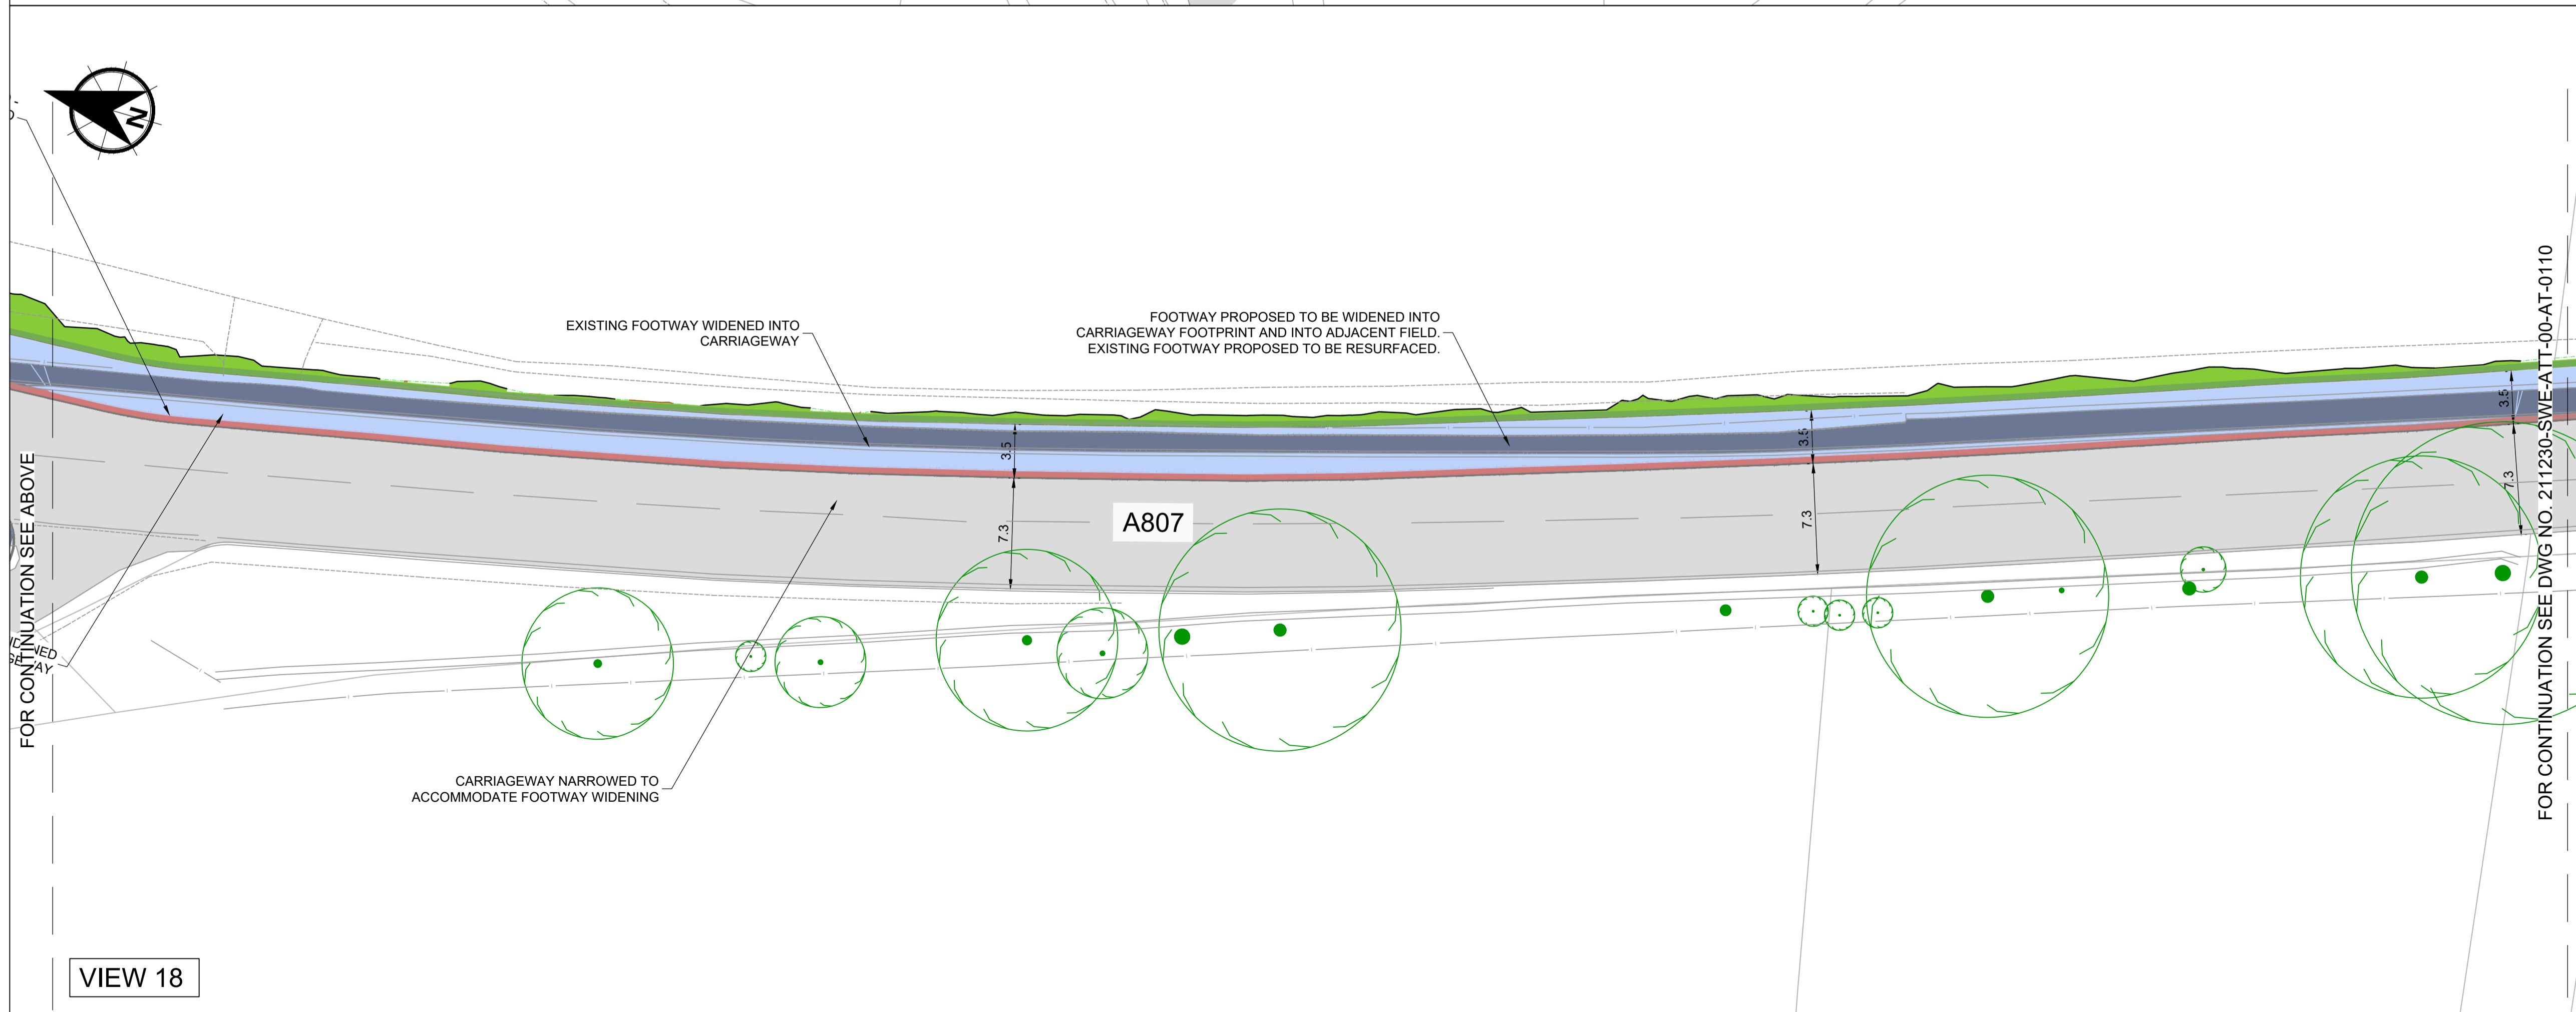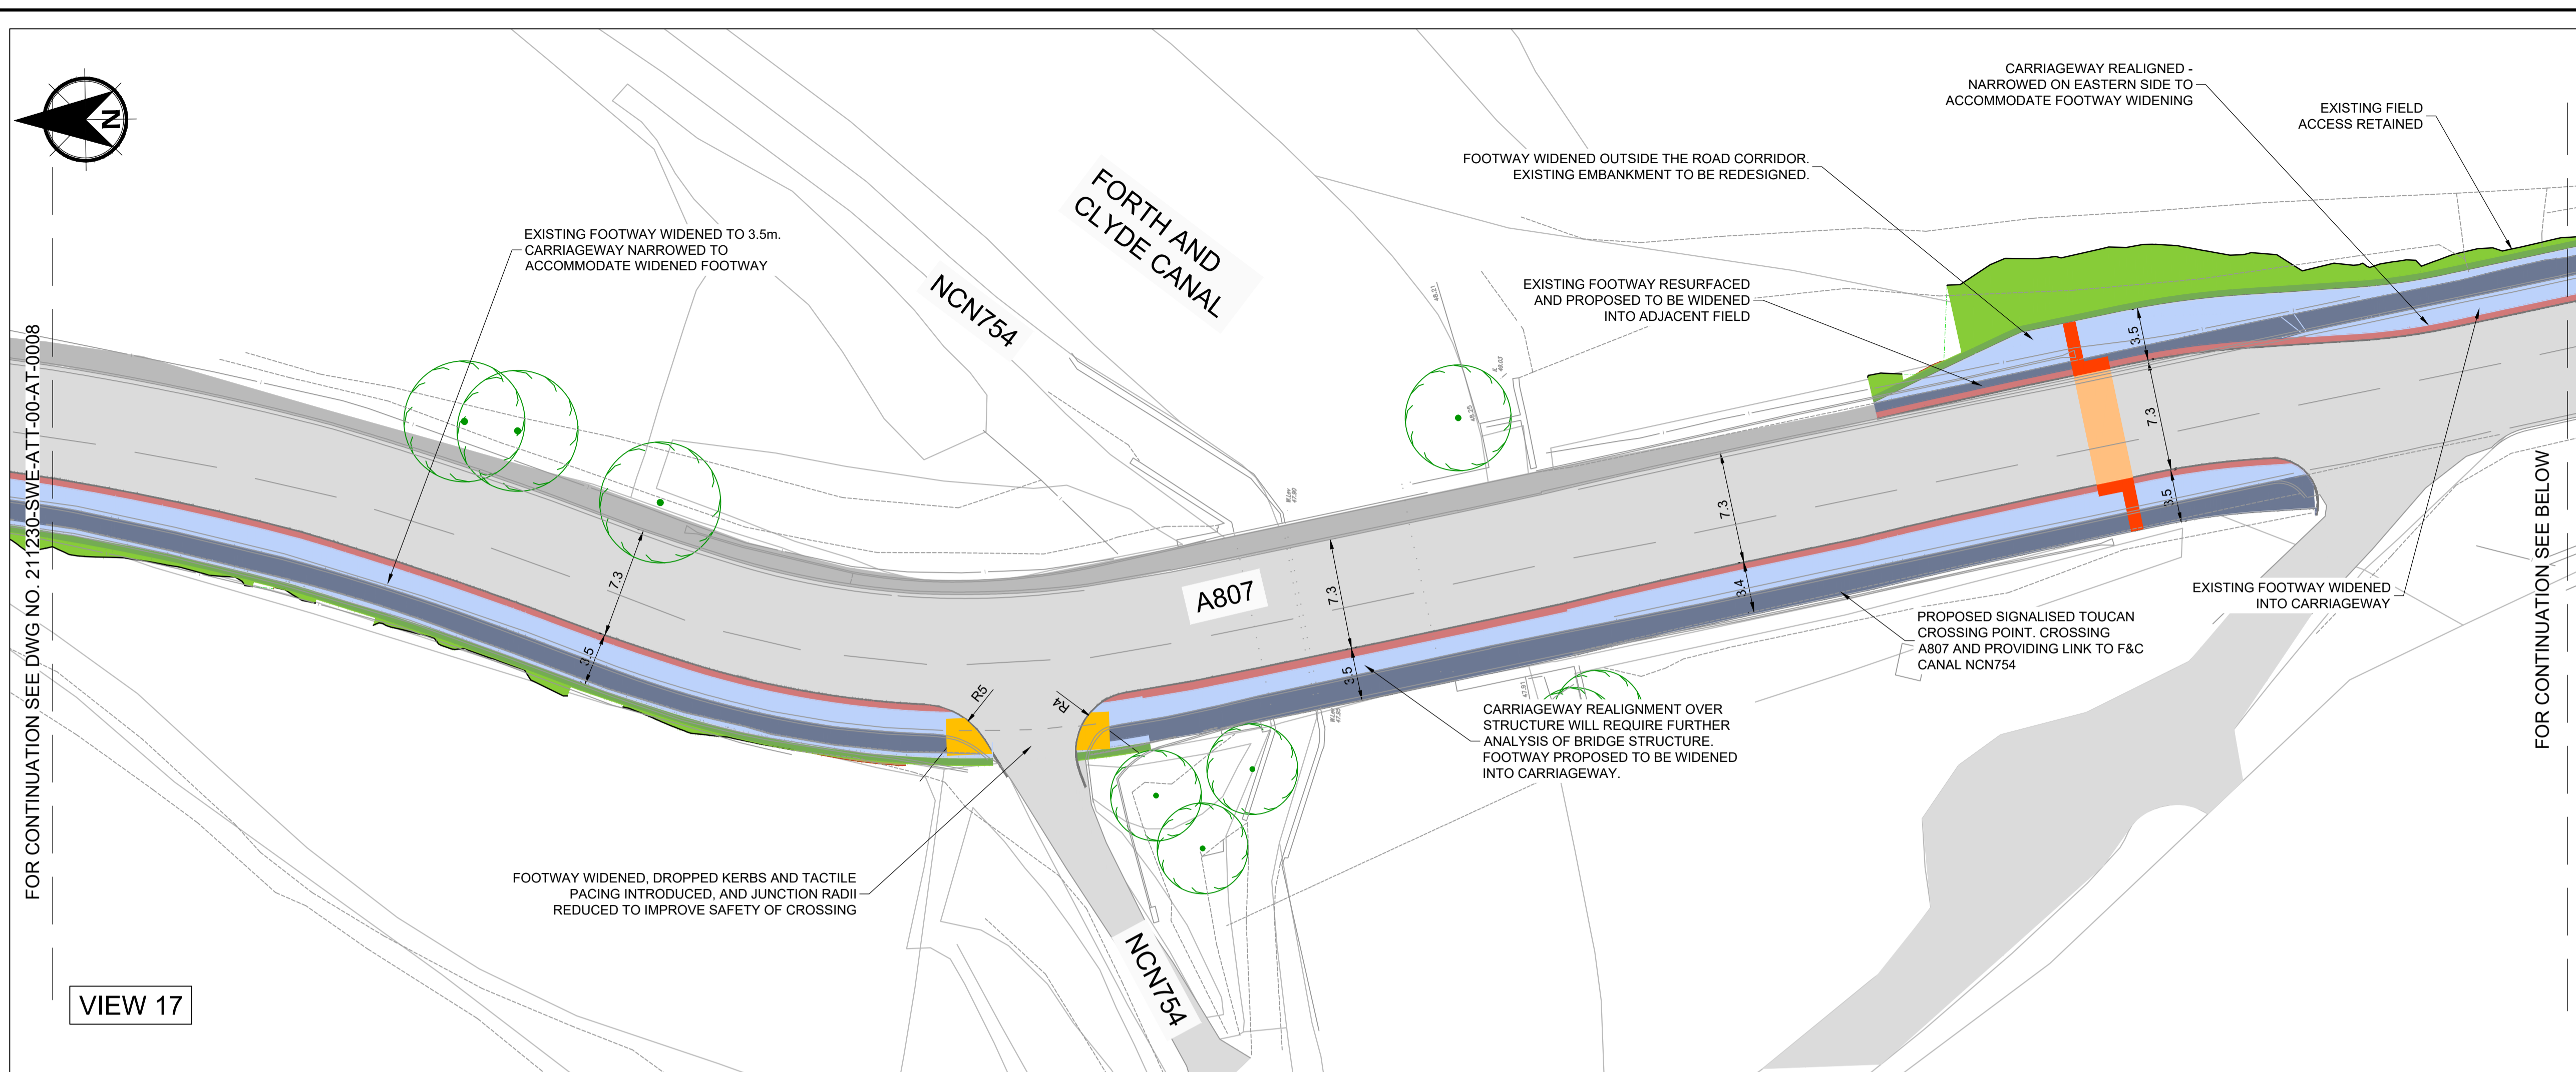


**NOTES**

- DO NOT SCALE FROM THIS DRAWING MANUALLY OR ELECTRONICALLY.
- THIS DRAWING IS TO BE READ IN CONJUNCTION WITH ALL OTHER RELEVANT PROJECT INFORMATION.
- ALL DIMENSIONS ARE IN METRES UNLESS OTHERWISE STATED.

**KEY**

PROPOSED NEW FOOTWAY CONSTRUCTION	
EXISTING FOOTWAY - RESURFACING	
HIGH FRICTION BUFFER STRIP	
EXISTING CARRIAGEWAY	
EXISTING FOOTWAY	
TACTILE PAVING - CONTROLLED CROSSING	
TACTILE PAVING - UNCONTROLLED CROSSING	
EXISTING VERGE/GREEN SPACE	
ENGINEERING CUT	
ENGINEERING FILL	
EXISTING VRS TO BE RETAINED	
EXISTING TREES	

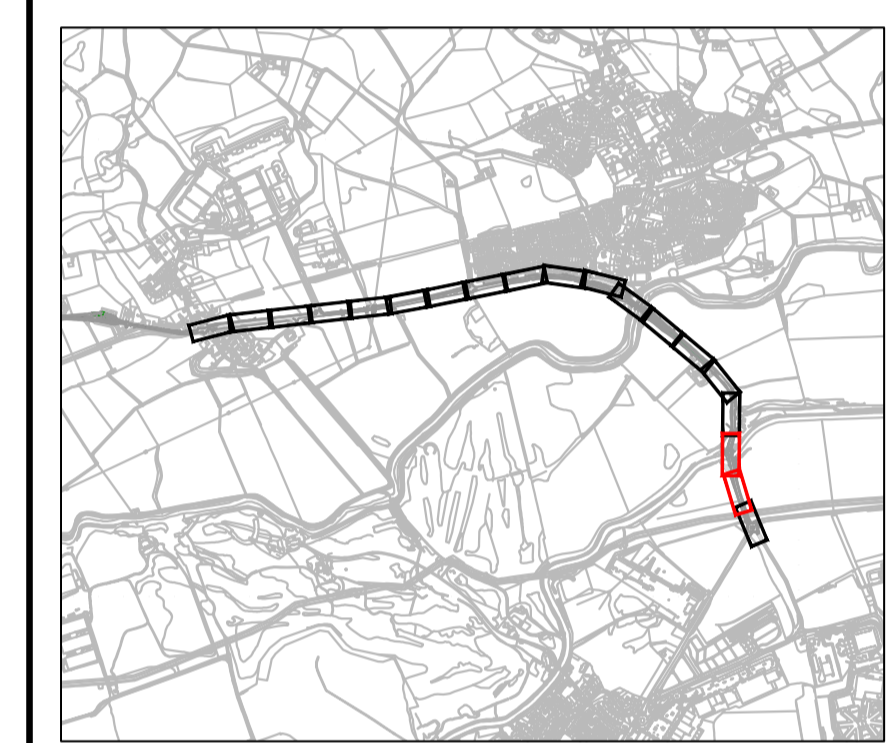

P02	04/04/2024	POST CONSULTATION	CS	MH	AB
P01	21/12/2023	POST EDC REVIEW	TR	MH	AB
0	01/12/2023	FIRST ISSUE	TR	MH	AB
Rev	Date	Amendment Details	Dr'n	Chk'	App'

2nd Floor, Quay 2  
139 Fountainbridge  
Edinburgh  
EH3 9QG  
Tel: +44 (0)131 550 6300  
Web: www.sweco.co.uk



Client

**EAST DUNBARTONSHIRE COUNCIL**

Project Title

**A807 - TORRANCE TO MILNGAVIE**


Drawing Title


**SECTION 3  
GENERAL ARRANGEMENT  
SHEET 9 OF 10**

Purpose Of Issue  
**PRELIMINARY**

Status	S0 INITIAL STATUS OR WIP			
Drawn	TR	TR	MH	MH
Sheet Size	A1	Scale	1:250	Sweco Ref
			65211230	Revision
				P02



Drawing Number  
**211230-SWE-ATT-00-D-AT-0109**

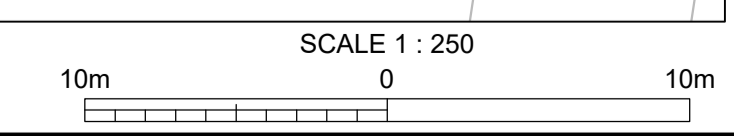

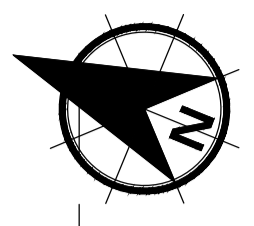

FOR CONTINUATION SEE DWG NO. 211230-SWE-ATT-00-AT-0109

VIEW 17

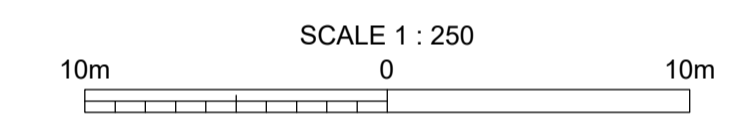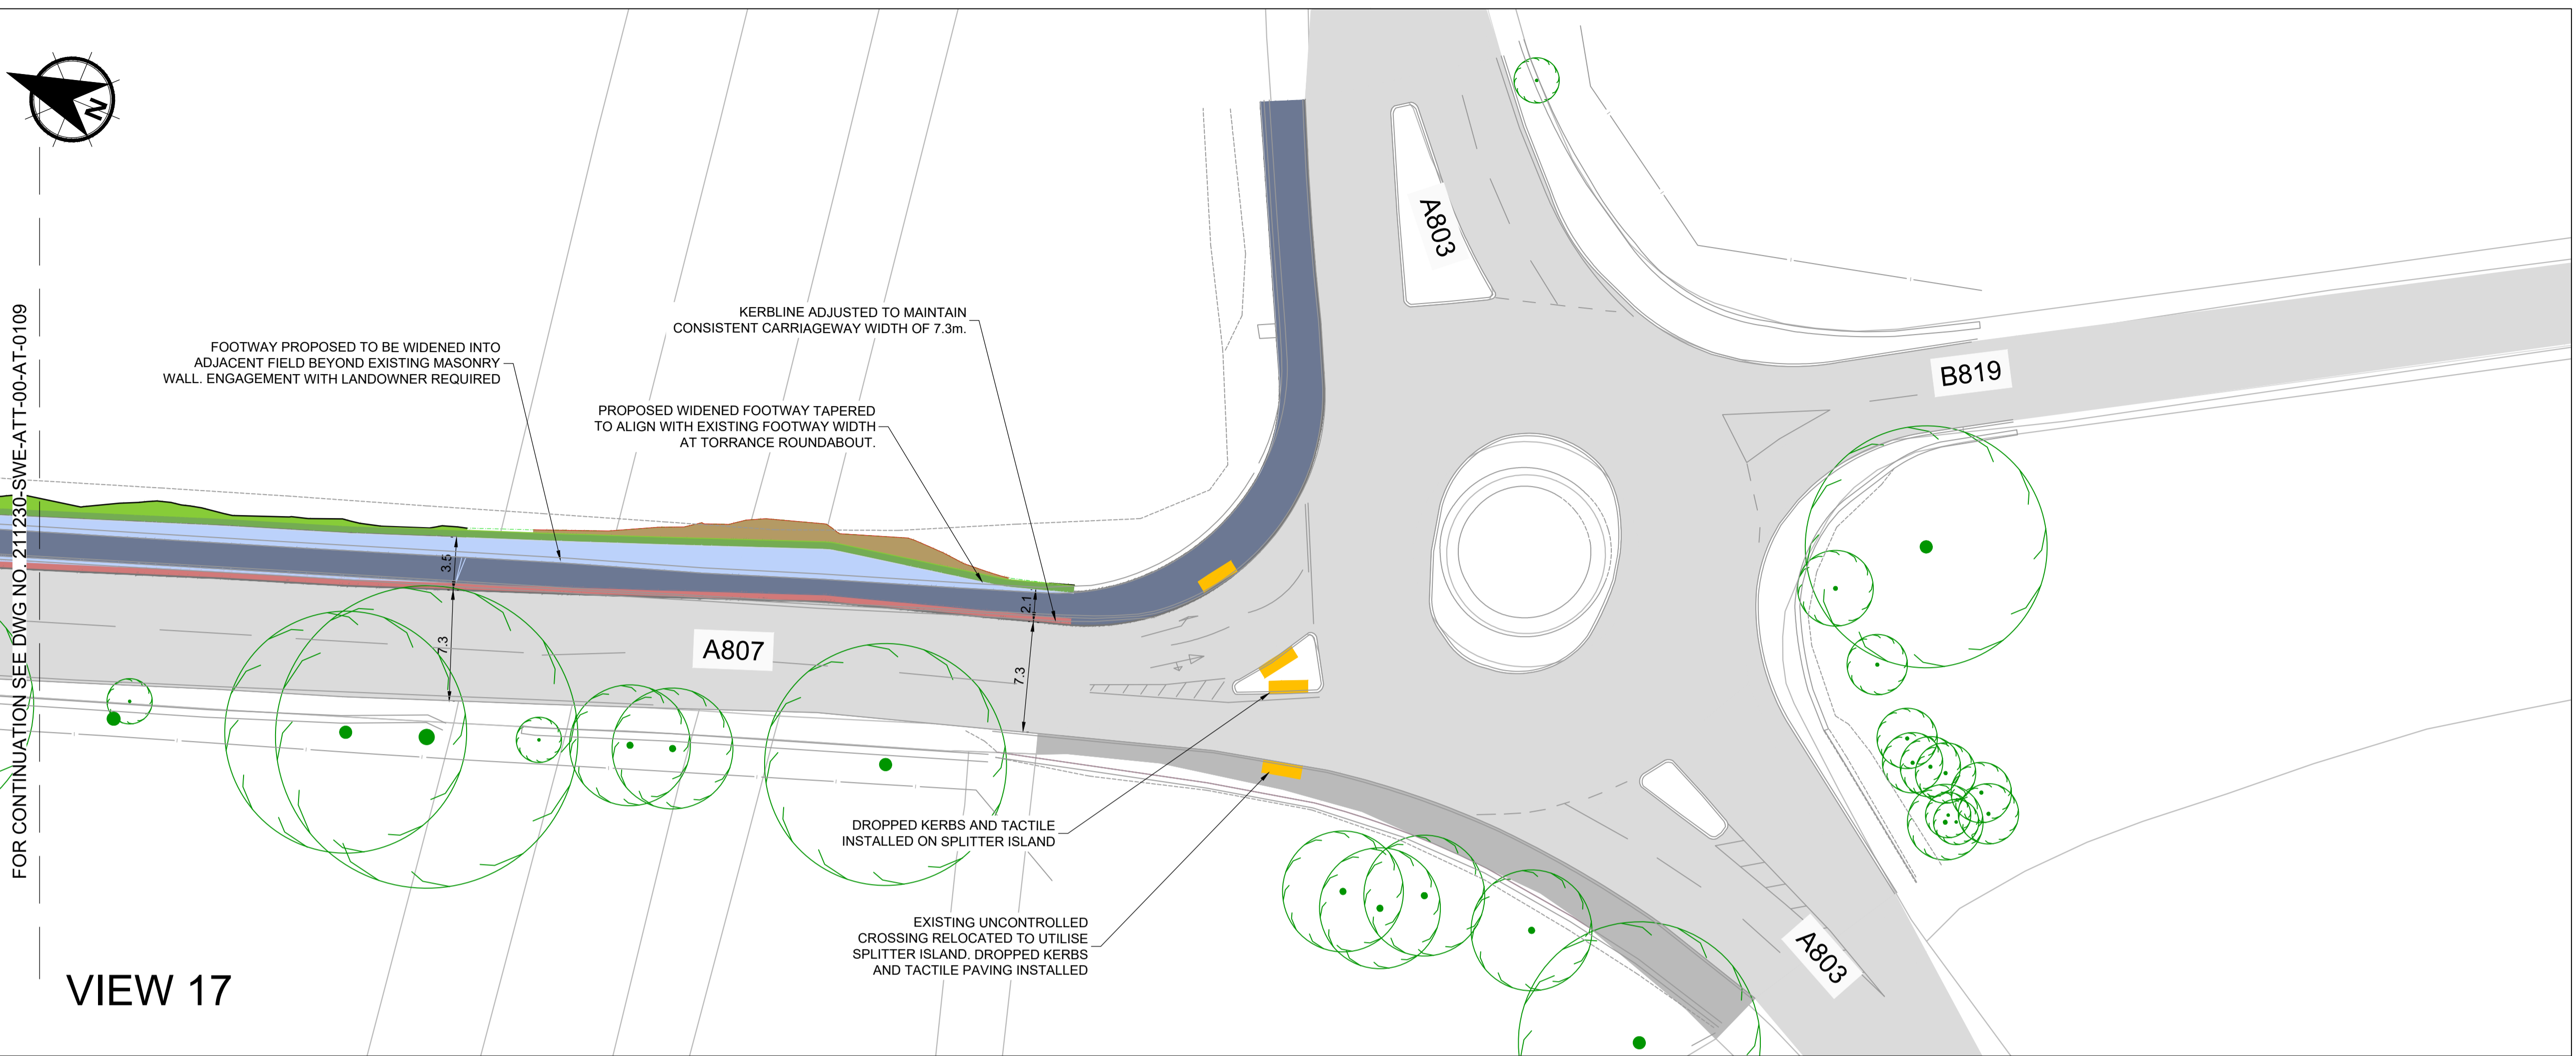


NOTES

- DO NOT SCALE FROM THIS DRAWING MANUALLY OR ELECTRONICALLY.
- THIS DRAWING IS TO BE READ IN CONJUNCTION WITH ALL OTHER RELEVANT PROJECT INFORMATION.
- ALL DIMENSIONS ARE IN METRES UNLESS OTHERWISE STATED.

KEY

PROPOSED NEW FOOTWAY CONSTRUCTION	
EXISTING FOOTWAY - RESURFACING	
HIGH FRICTION BUFFER STRIP	
EXISTING CARRIAGEWAY	
EXISTING FOOTWAY	
TACTILE PAVING - CONTROLLED CROSSING	
TACTILE PAVING - UNCONTROLLED CROSSING	
EXISTING VERGE/GREEN SPACE	
ENGINEERING CUT	
ENGINEERING FILL	
EXISTING VRS TO BE RETAINED	
EXISTING TREES	

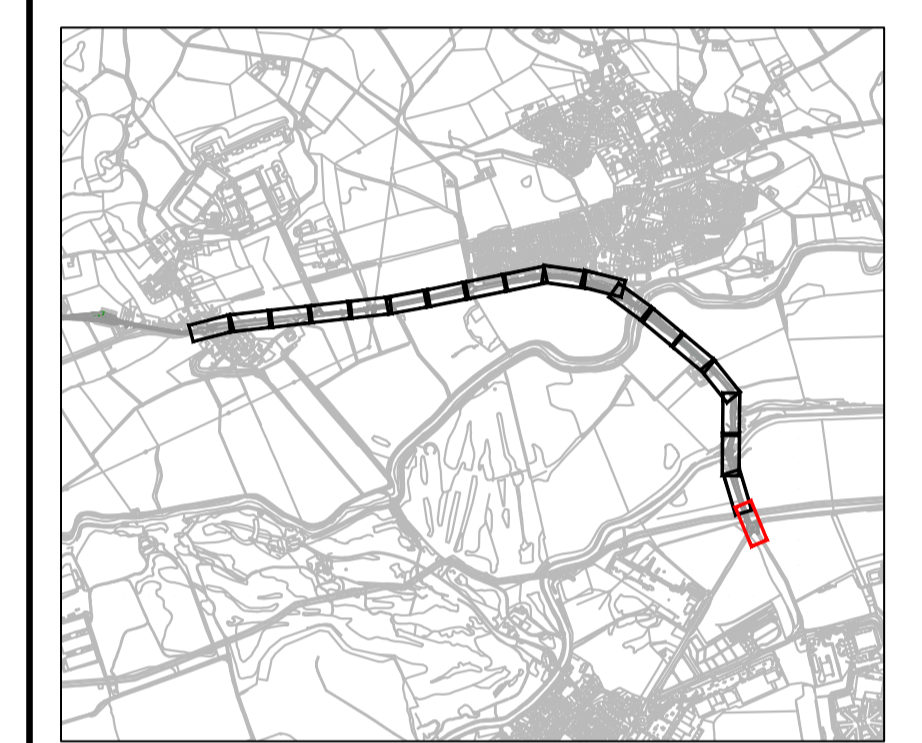

P02	04/04/2024	POST CONSULTATION	CS	MH	AB
P01	21/12/2023	POST EDC REVIEW	TR	MH	AB
0	01/12/2023	FIRST ISSUE	TR	MH	AB
Rev	Date	Amendment Details	Dr'n	Chk'	App'

2nd Floor, Quay 2  
139 Fountainbridge  
Edinburgh  
EH3 9QG  
Tel: +44 (0)131 550 6300  
Web: www.sweco.co.uk



Client  
**EAST DUNBARTONSHIRE COUNCIL**

Project Title  
**A807 - TORRANCE TO MILNGAVIE**

Drawing Title  
**SECTION 3  
GENERAL ARRANGEMENT  
SHEET 10 OF 10**

Purpose Of Issue  
**PRELIMINARY**

Status	S0 INITIAL STATUS OR WIP						
Drawn	TR	Designed	TR	Checked	MH	Approved	AB
Sheet Size	A1	Scale	1:250	Sweco Ref	65211230	Revision	P02

Drawing Number  
**211230-SWE-ATT-00-D-AT-0110**